


ASPIRE CENTER HINGE DOOR (7502)
Vertical Section

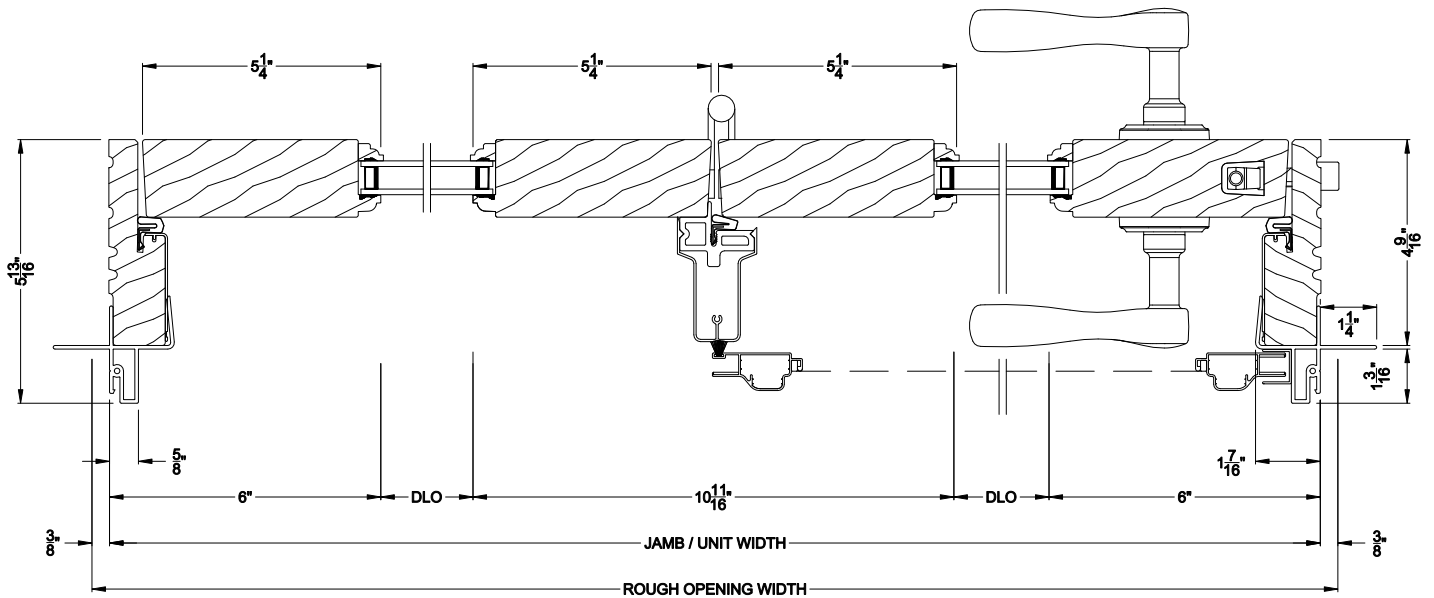

ASPIRE CENTER HINGED DOOR (7502)
Horizontal Section


Note: All dimensions are approximate. Weather Shield reserves the right to change specifications without notice.

Weather Shield®


Aspire Series™

Hinged Patio Doors

CROSS SECTION DETAILS

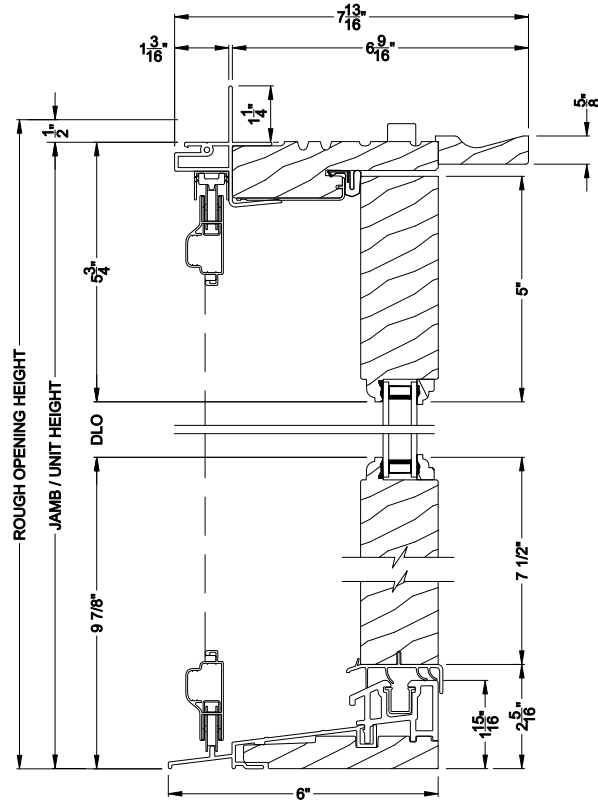

ASPIRE CENTER HINGE DOOR (7502)
Vertical Section - 6-9/16" jamb

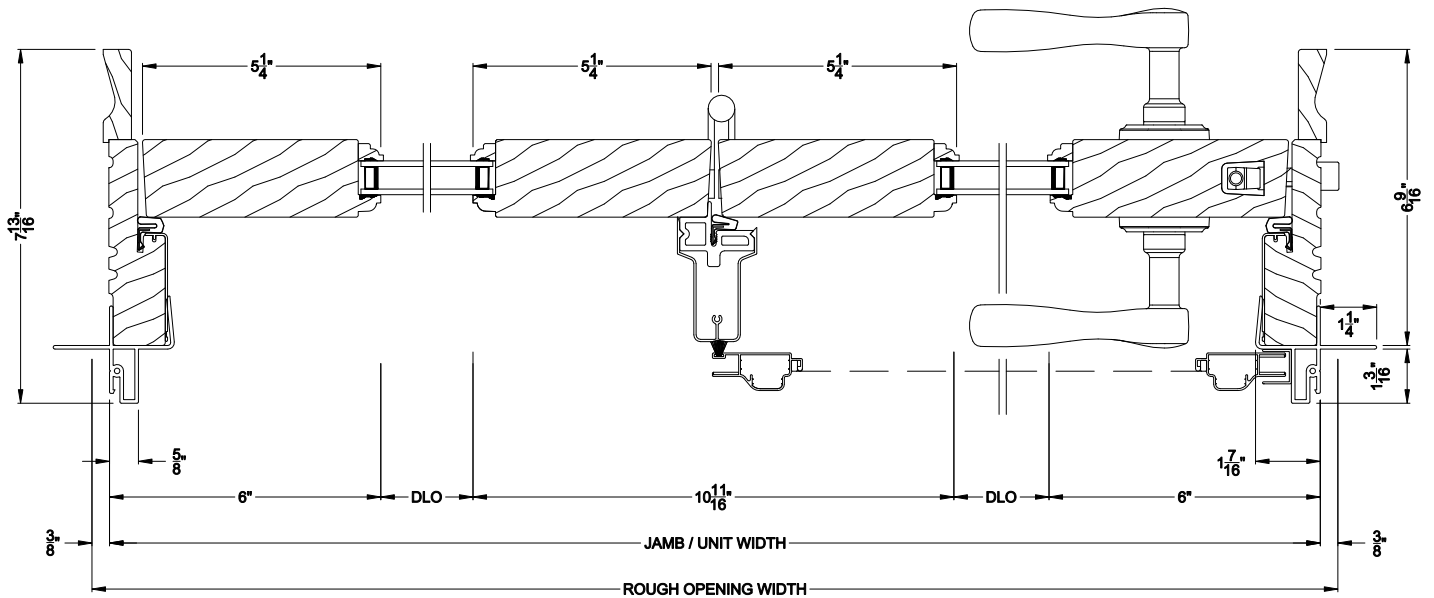

ASPIRE CENTER HINGED DOOR (7502)
Horizontal Section - 6-9/16" jamb

Note: All dimensions are approximate. Weather Shield reserves the right to change specifications without notice.