


Weather Shield®


Aspire Series™

Hinged Patio Doors


CROSS SECTION DETAILS

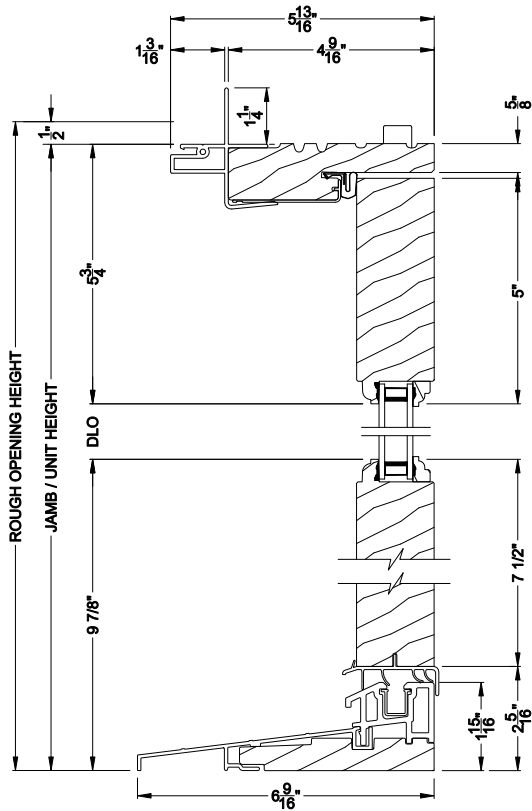


ASPIRE INSWING DOOR (7502)
Vertical Section

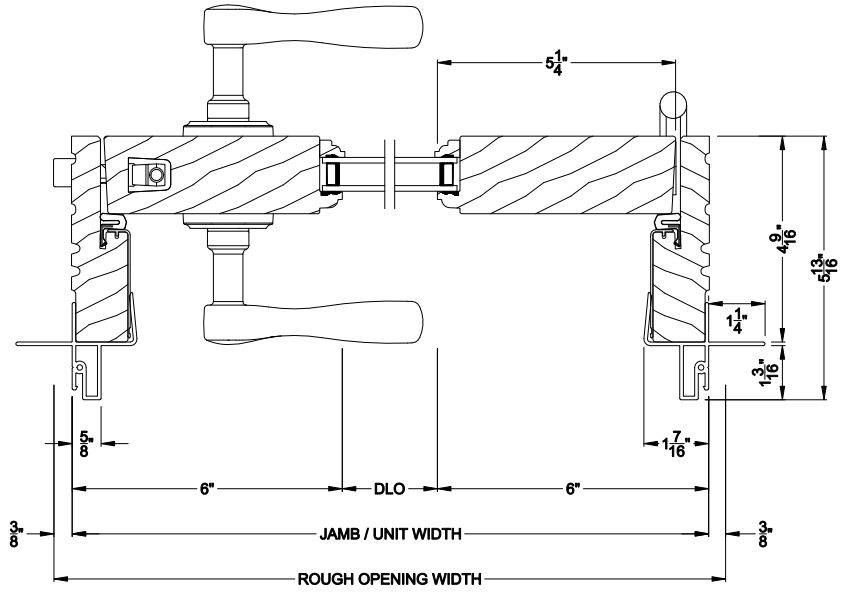

ASPIRE INSWING DOOR (7502)
Horizontal Section - Single Door

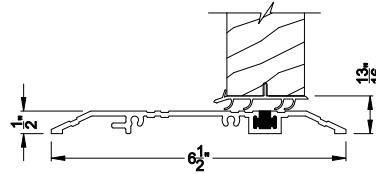

ASPIRE INSWING DOOR (7502)
Vertical Section - ADA Sill

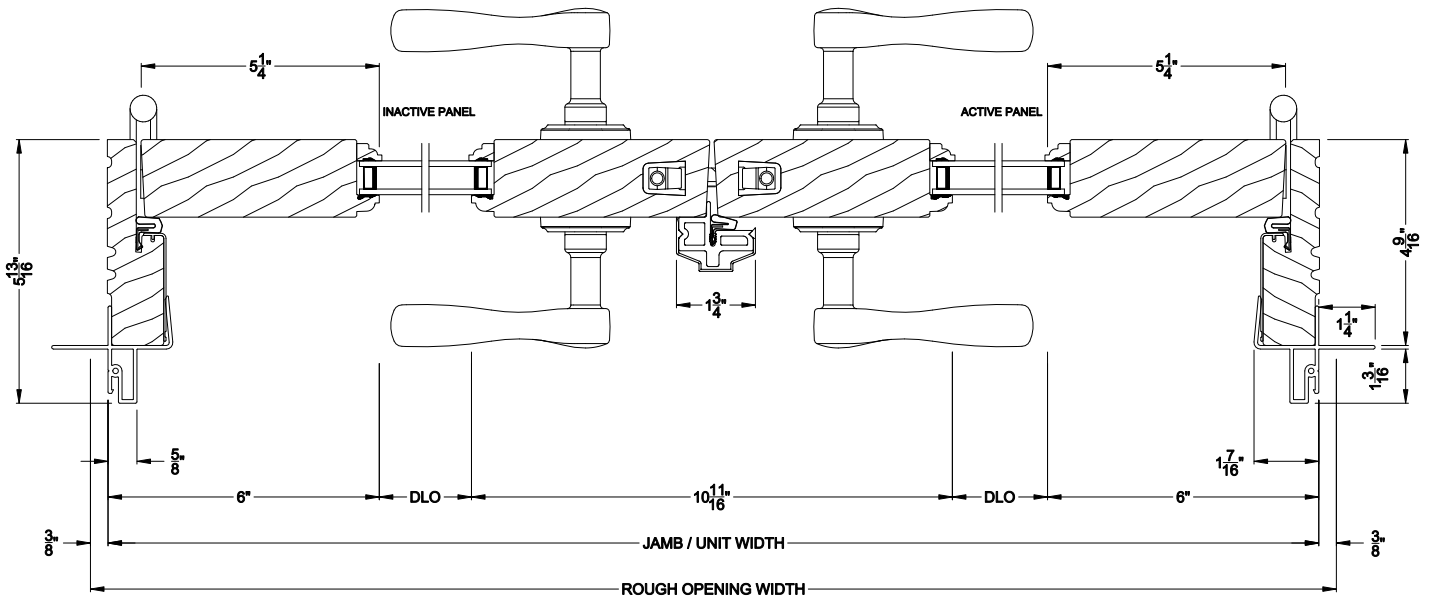

ASPIRE INSWING DOOR (7502)
Horizontal Section - Double Door


Note: All dimensions are approximate. Weather Shield reserves the right to change specifications without notice.

Weather Shield®


Aspire Series™

Hinged Patio Doors


CROSS SECTION DETAILS

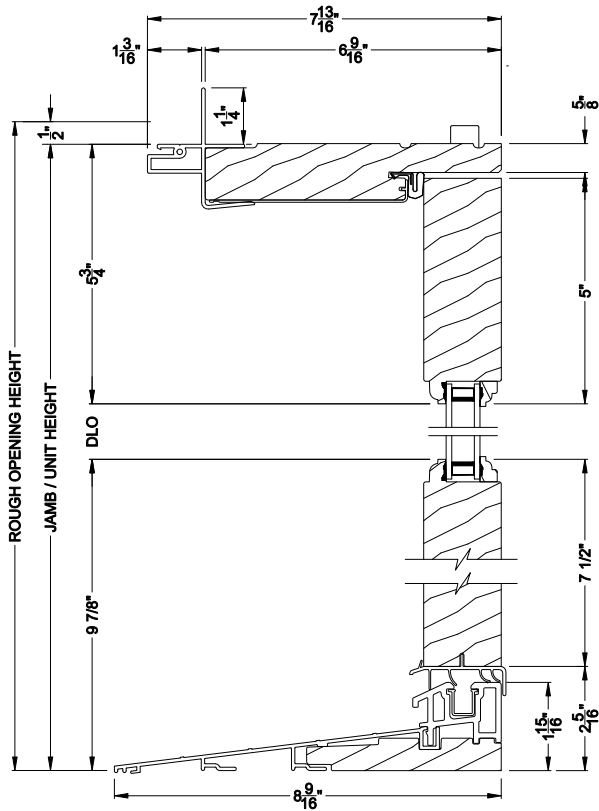

ASPIRE INSWING DOOR (7502)
Vertical Section - 6-9/16" jamb

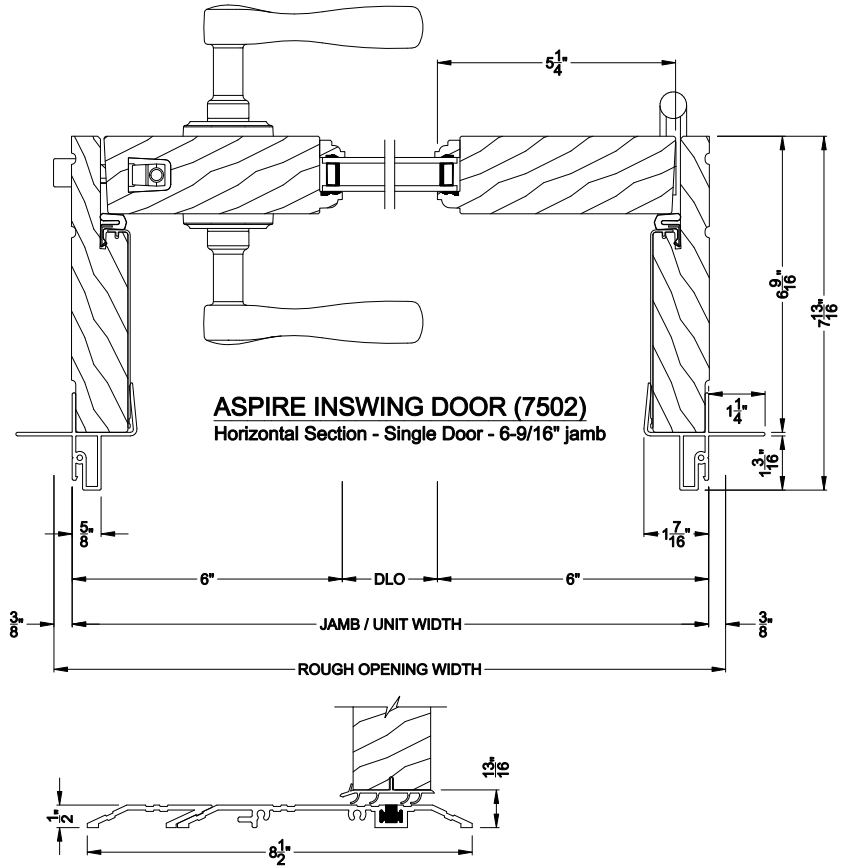

ASPIRE INSWING DOOR (7502)
Vertical Section - ADA Sill - 6-9/16" jamb

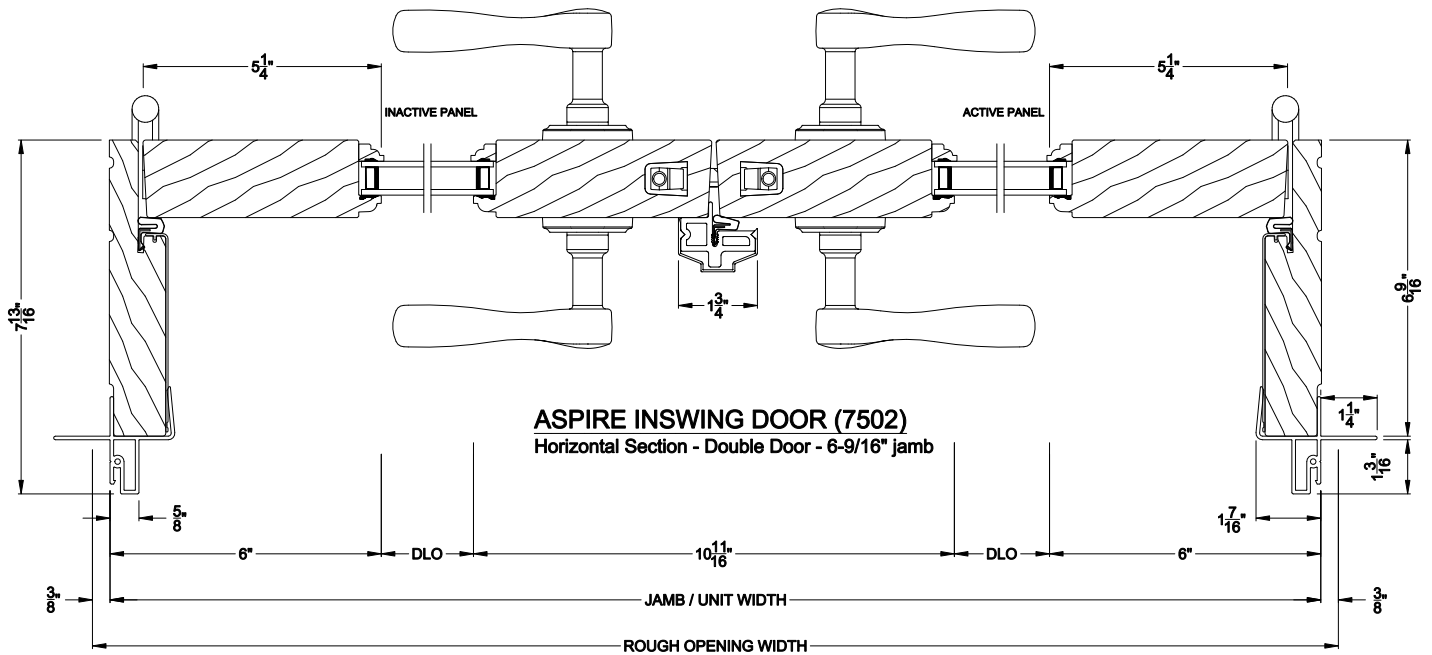

ASPIRE INSWING DOOR (7502)
Horizontal Section - Double Door - 6-9/16" jamb


Note: All dimensions are approximate. Weather Shield reserves the right to change specifications without notice.

Weather Shield®


Aspire Series™

Hinged Patio Doors


CROSS SECTION DETAILS

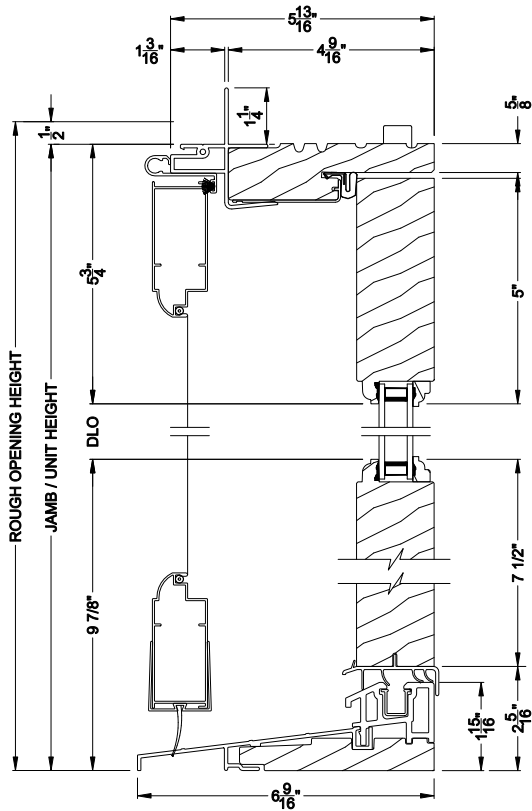


ASPIRE INSWING DOOR (7502)
Vertical Section
Shown with Optional Hinged Screen

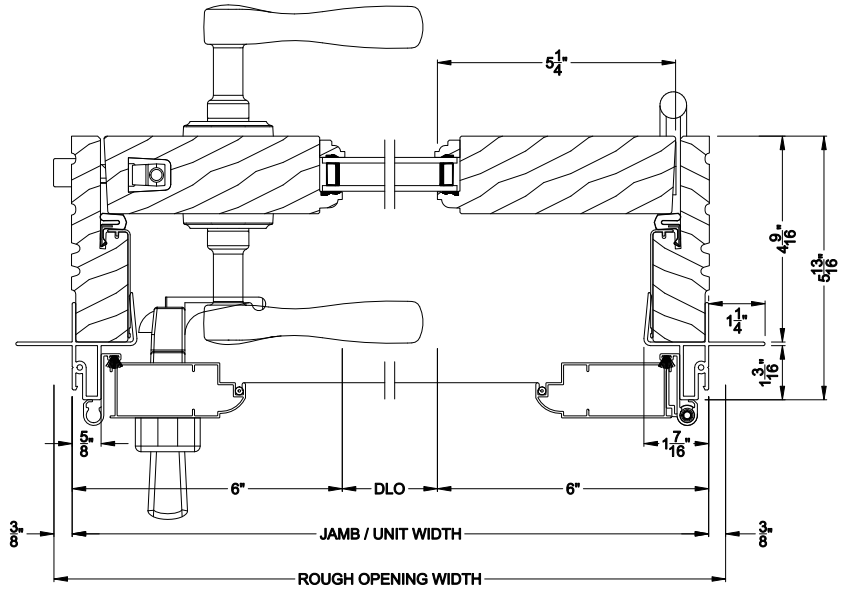

ASPIRE INSWING DOOR (7502)
Horizontal Section - Single Door
Shown with Optional Hinged Screen

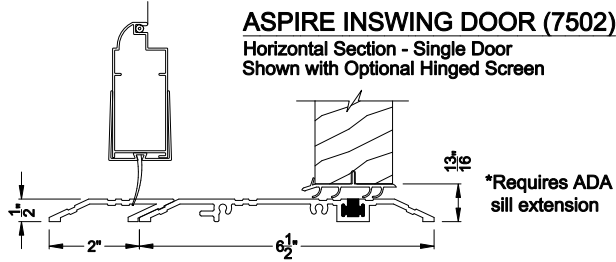

ASPIRE INSWING DOOR (7502)
Vertical Section - ADA Sill
Shown with Optional Hinged Screen*

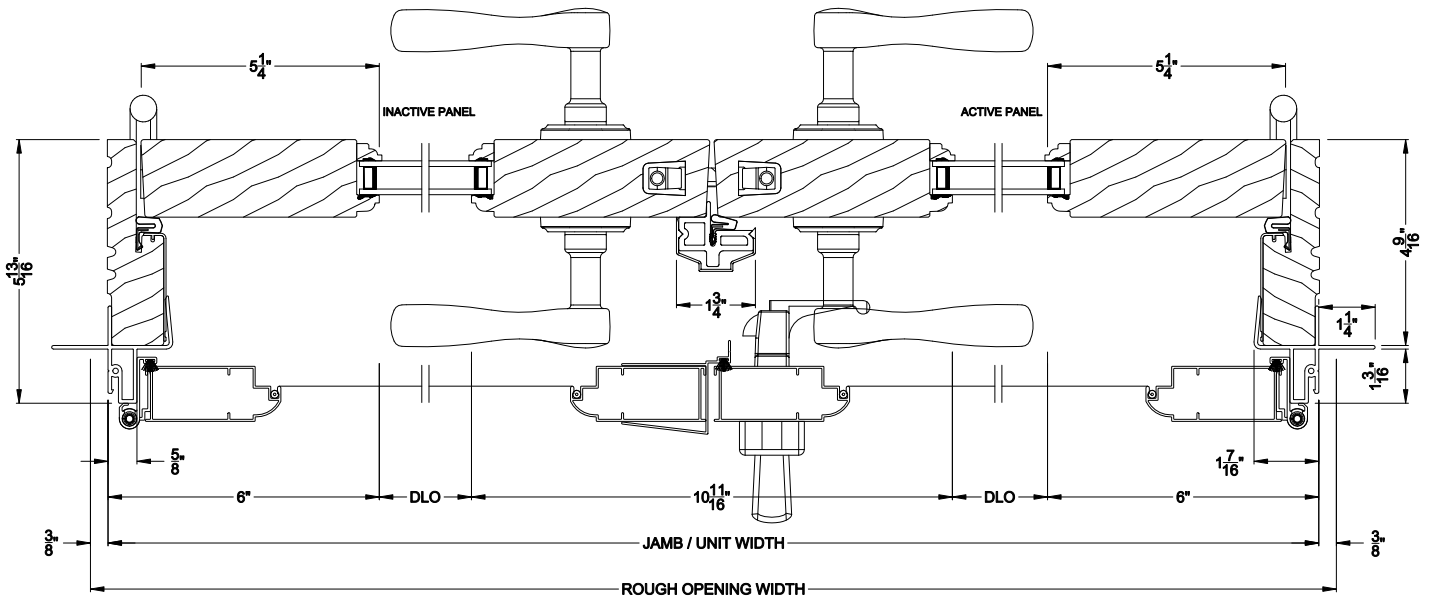

ASPIRE INSWING DOOR (7502)
Horizontal Section - Double Door
Shown with Optional Hinged Screen

Note: All dimensions are approximate. Weather Shield reserves the right to change specifications without notice.