


Weather Shield®


Aspire Series™

Hinged Patio Doors


CROSS SECTION DETAILS

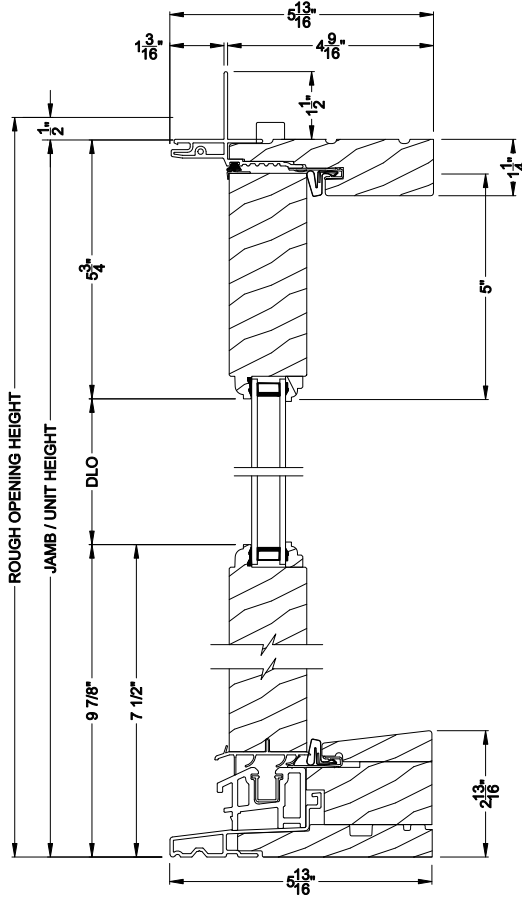


ASPIRE OUTSWING DOOR (7602)
Vertical Section - Standard Sill

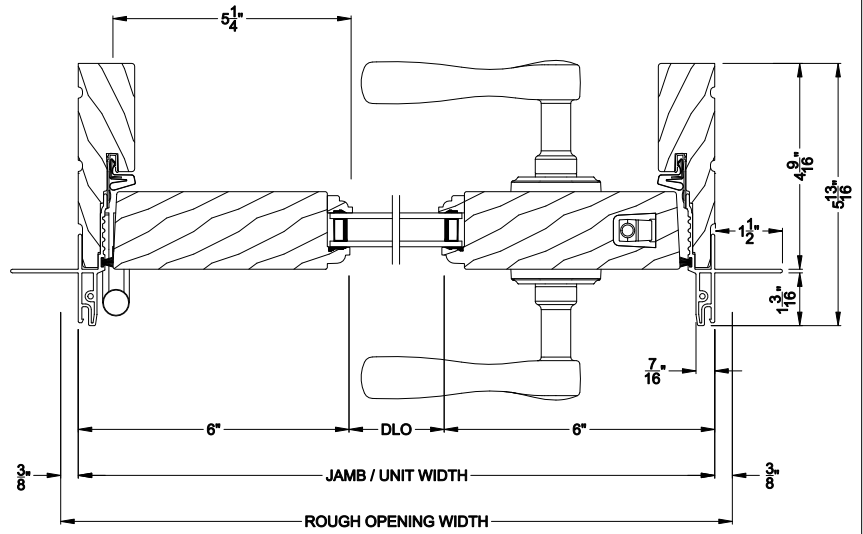


ASPIRE OUTSWING DOOR (7602)
Horizontal Section - Single Door

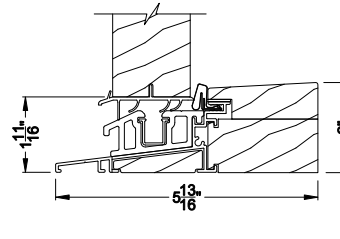

ASPIRE OUTSWING DOOR (7602)
Vertical Section - Alternate Low Profile Sill

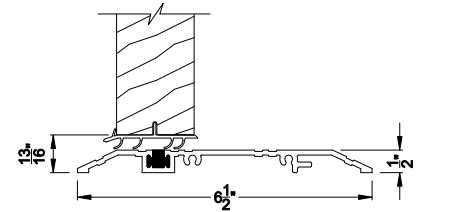

ASPIRE OUTSWING DOOR (7602)
Vertical Section - ADA Sill

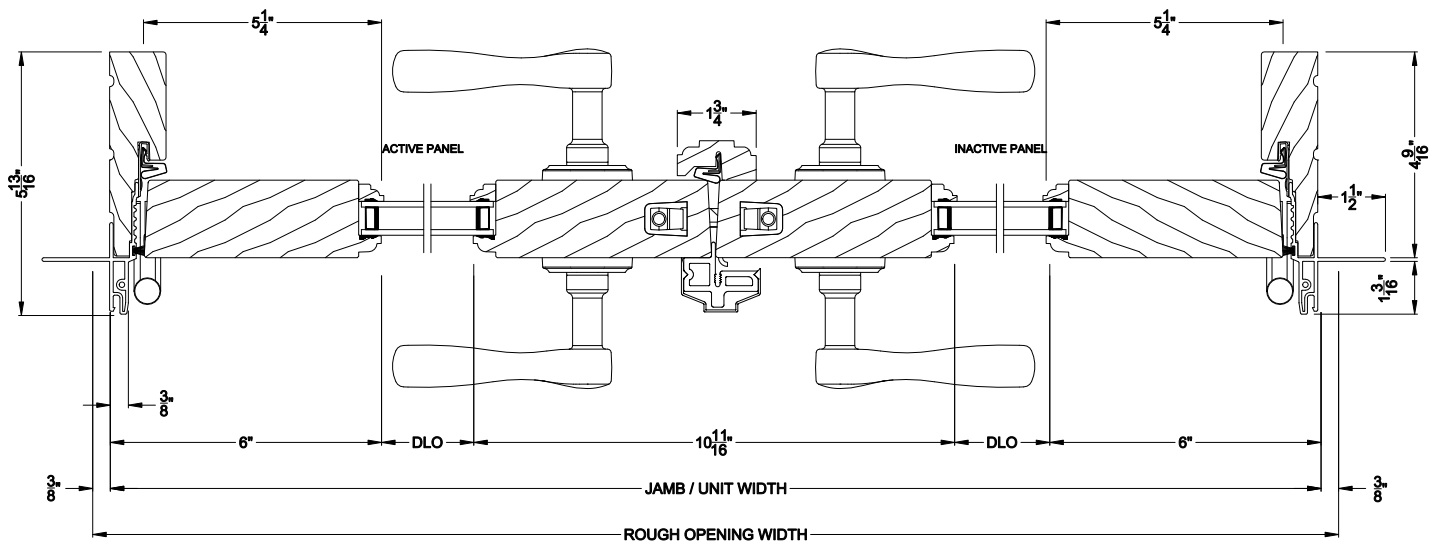

ASPIRE OUTSWING DOOR (7602)
Horizontal Section - Double Door


Note: All dimensions are approximate. Weather Shield reserves the right to change specifications without notice.

Weather Shield®


Aspire Series™

Hinged Patio Doors


CROSS SECTION DETAILS

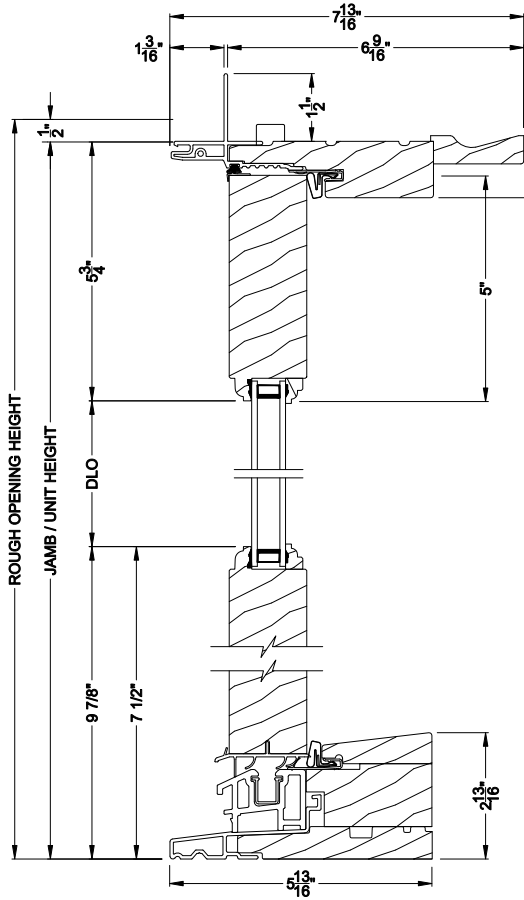


ASPIRE OUTSWING DOOR (7602)
Vertical Section - Standard Sill - 6-9/16" jamb

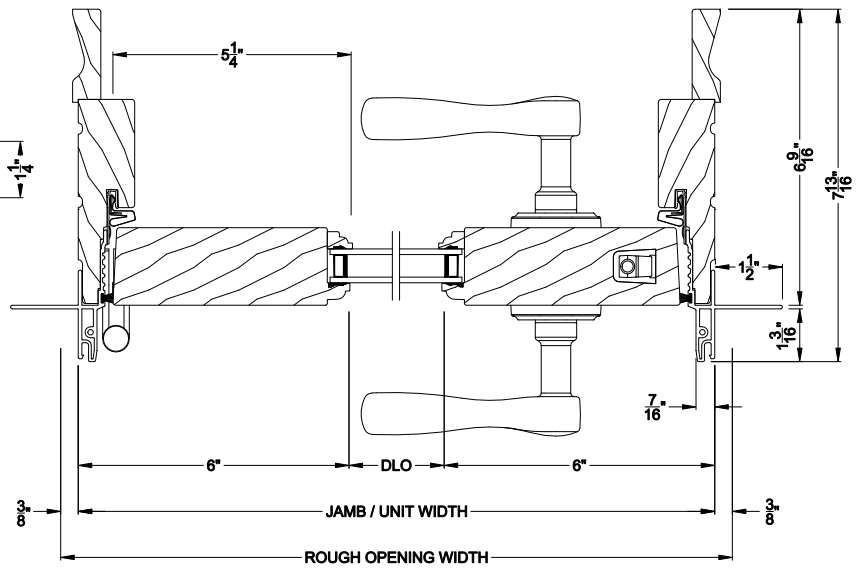


ASPIRE OUTSWING DOOR (7602)
Horizontal Section - Single Door - 6-9/16" jamb

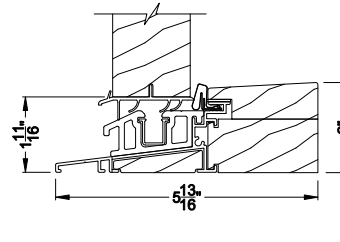

ASPIRE OUTSWING DOOR (7602)
Vertical Section - Alternate Low Profile Sill - 6-9/16" jamb

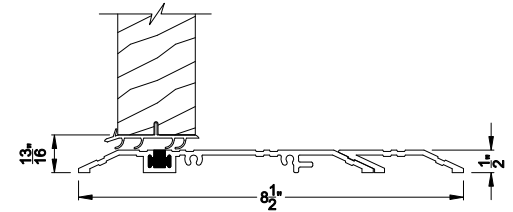

ASPIRE OUTSWING DOOR (7602)
Vertical Section - ADA Sill - 6-9/16" jamb

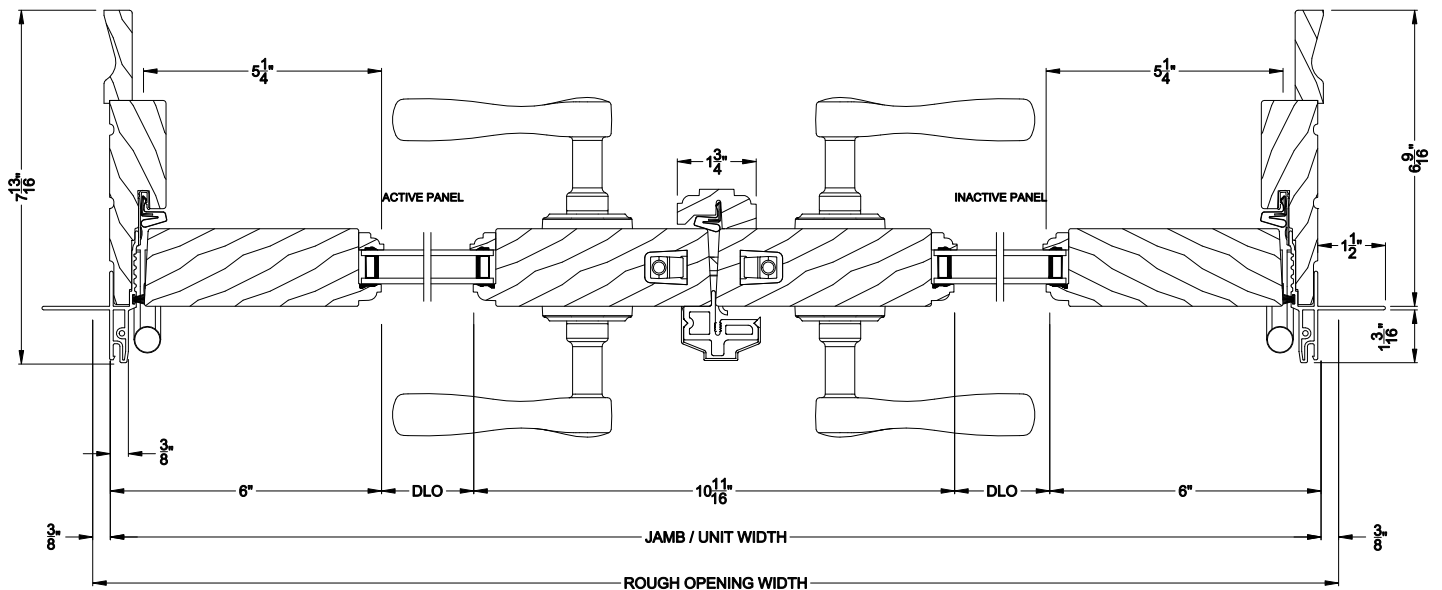

ASPIRE OUTSWING DOOR (7602)
Horizontal Section - Double Door - 6-9/16" jamb

Note: All dimensions are approximate. Weather Shield reserves the right to change specifications without notice.