


Weather Shield®


Premium Series™

Bi-Fold Windows


CROSS SECTION DETAILS

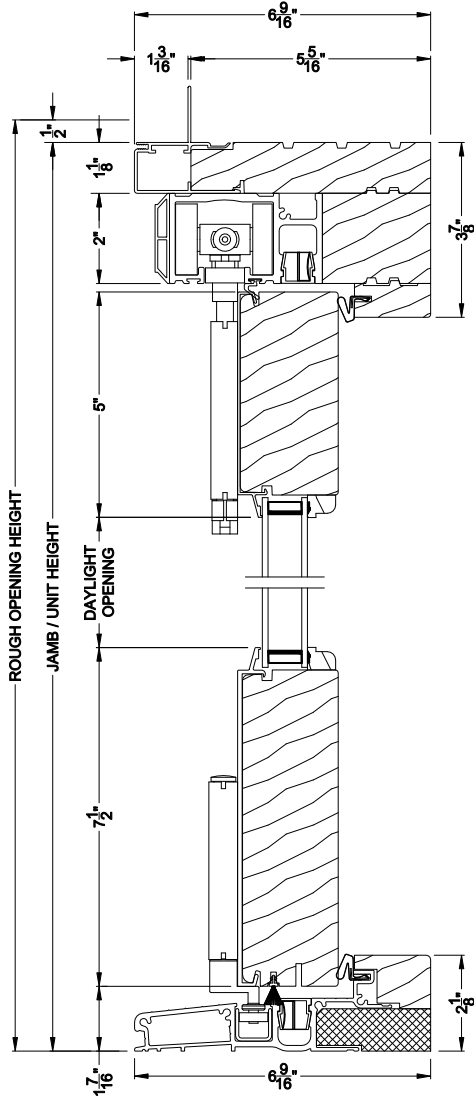

PREMIUM BI-FOLD WINDOW (8622)
Vertical Section - Standard Sill

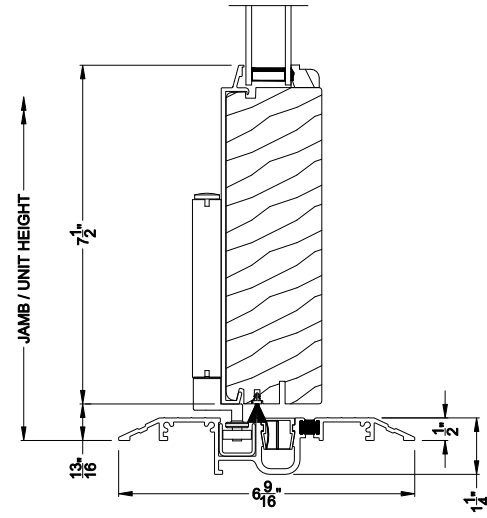

PREMIUM BI-FOLD WINDOW (8622)
Vertical Section - ADA Sill

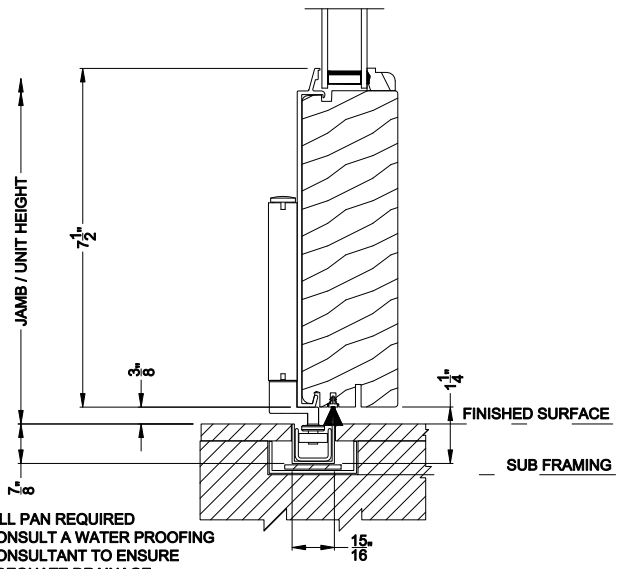


PREMIUM BI-FOLD WINDOW (8622)
Vertical Section - U-channel Sill


Note: All dimensions are approximate. Weather Shield reserves the right to change specifications without notice.

Weather Shield® Premium Series™

Bi-Fold Windows CROSS SECTION DETAILS

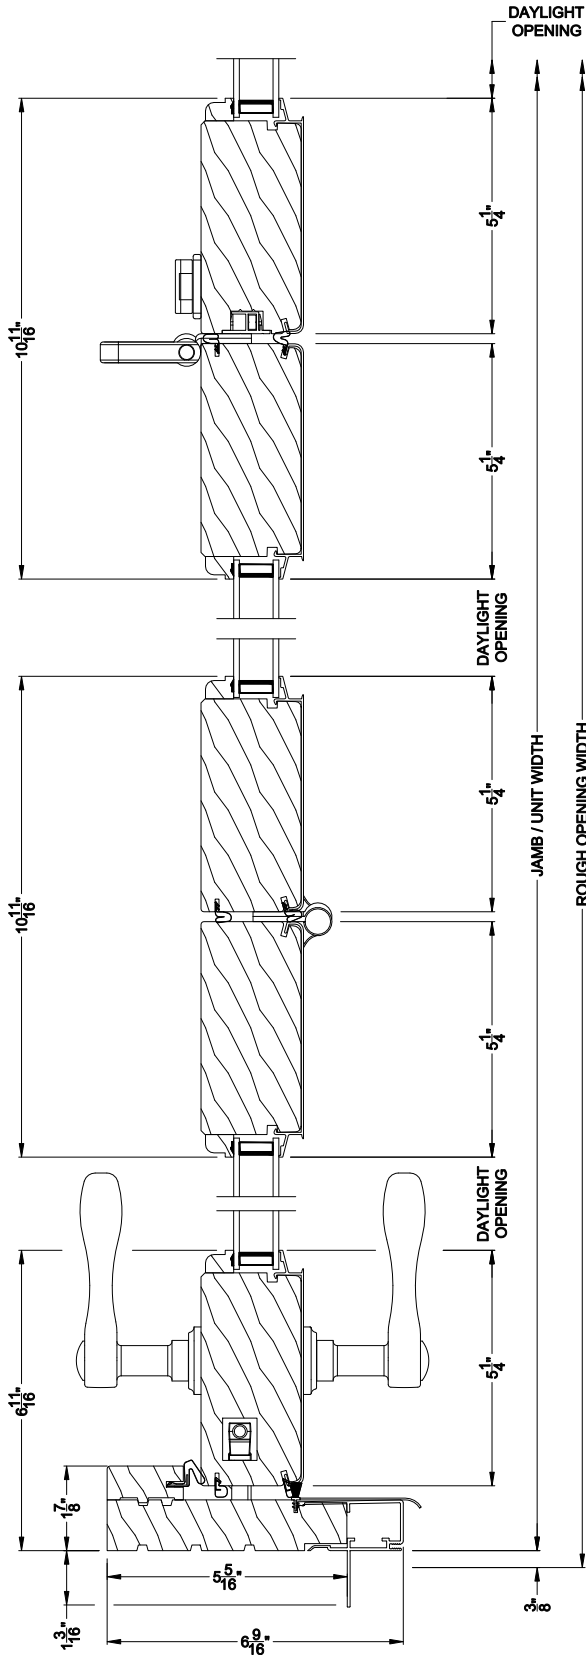

PREMIUM BI-FOLD WINDOW (8622)
Horizontal Section

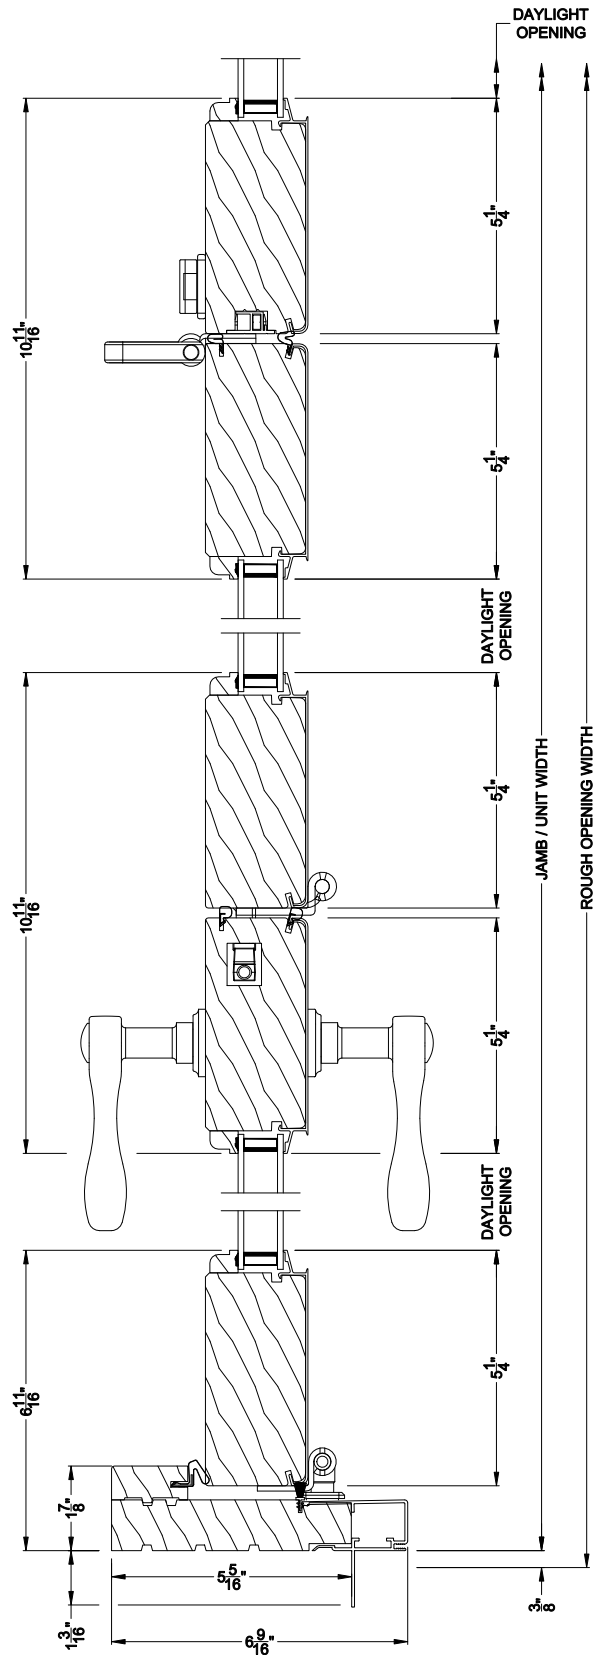


Note: All dimensions are approximate. Weather Shield reserves the right to change specifications without notice.

Weather Shield®


Premium Series™

Bi-Fold Windows

CROSS SECTION DETAILS

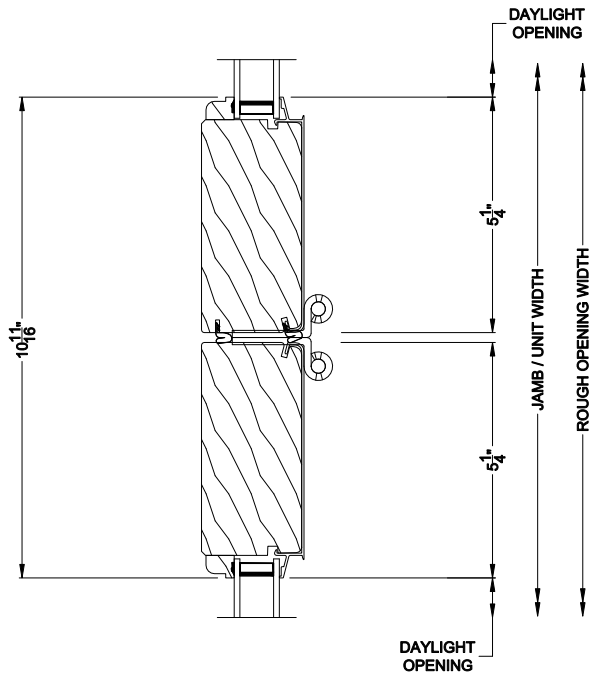

PREMIUM BI-FOLD WINDOW (8622)
Horizontal Section

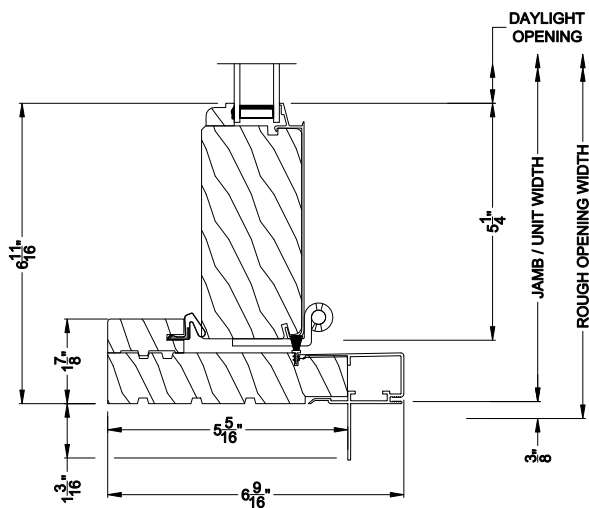

Note: All dimensions are approximate. Weather Shield reserves the right to change specifications without notice.