


**CONTEMPORARY BI-FOLD DOOR (8623)**  
 Vertical Section - Standard Sill - 3-1/4" Bottom Rail  
 Shown with optional Center screen

Note: All dimensions are approximate. Weather Shield reserves the right to change specifications without notice.

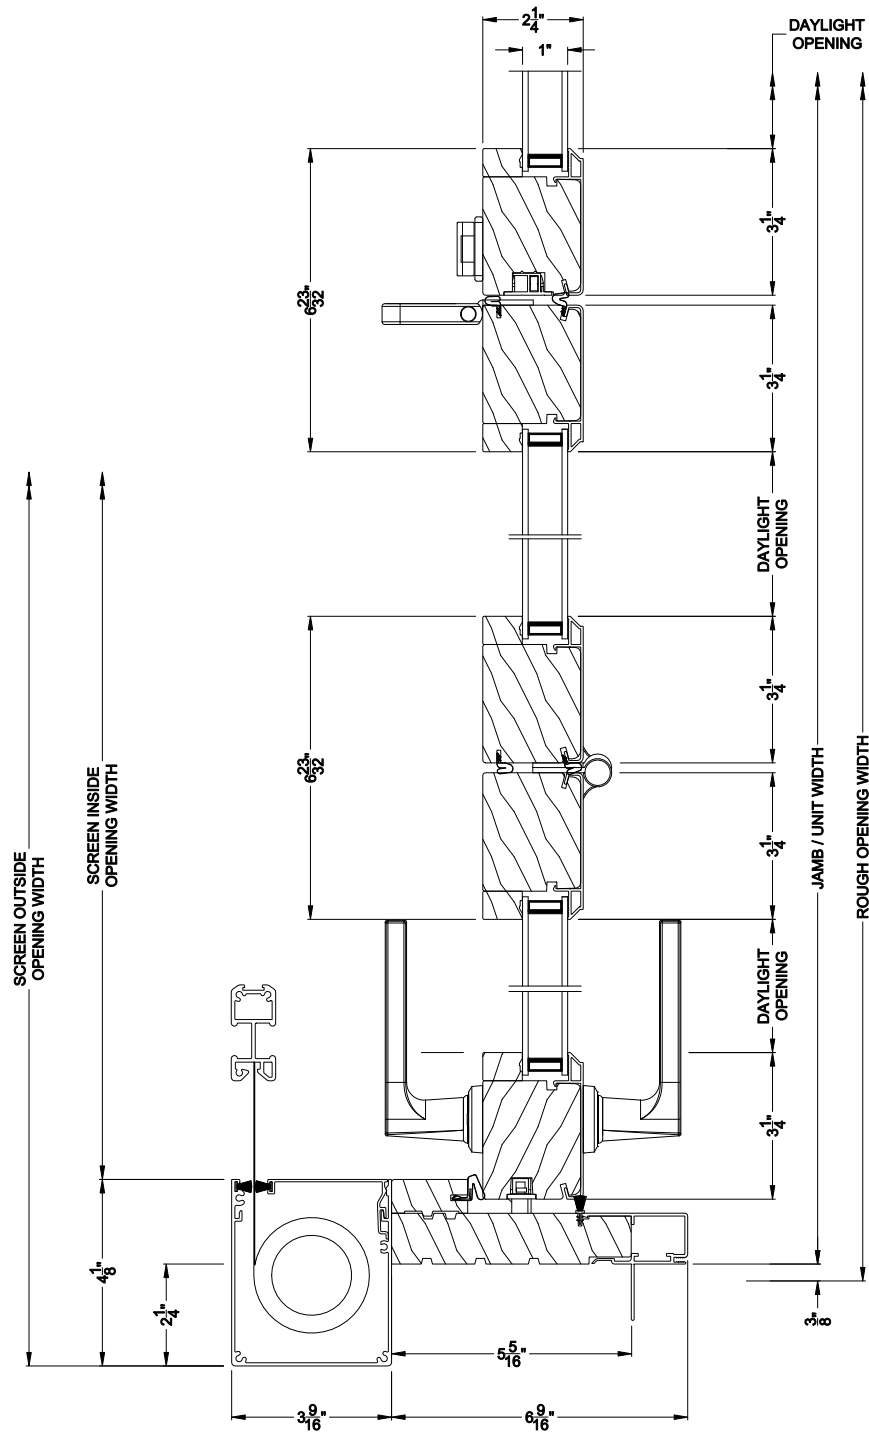

**CONTEMPORARY BI-FOLD DOOR (8623)**

Horizontal Section  
Shown with optional Center screen

Note: All dimensions are approximate. Weather Shield reserves the right to change specifications without notice.