


Weather Shield®


Signature Series™

Hinged Patio Doors


CROSS SECTION DETAILS

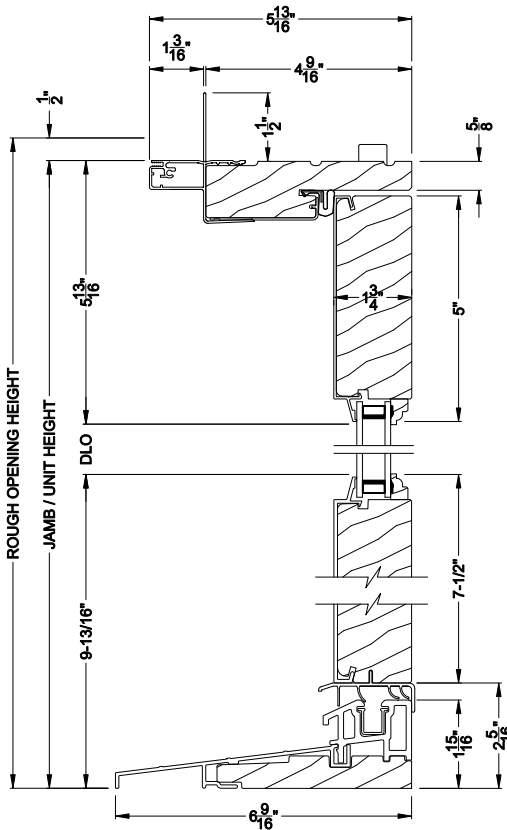


SIGNATURE INSWING DOOR (8510)
Vertical Section

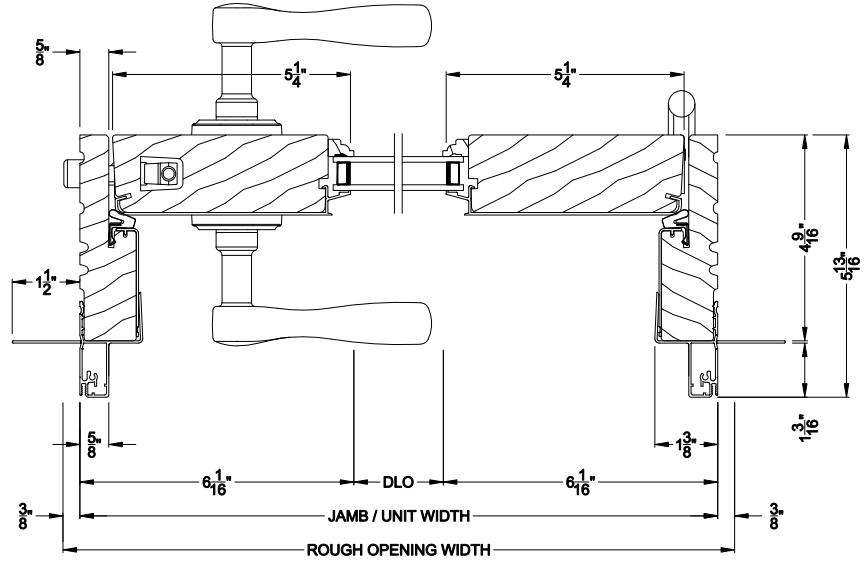

SIGNATURE INSWING DOOR (8510)
Horizontal Section - Single Door

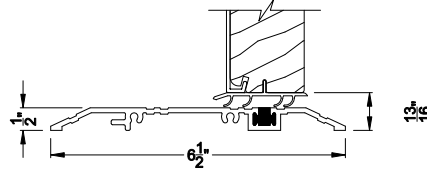

SIGNATURE INSWING DOOR (8510)
Vertical Section - ADA Sill

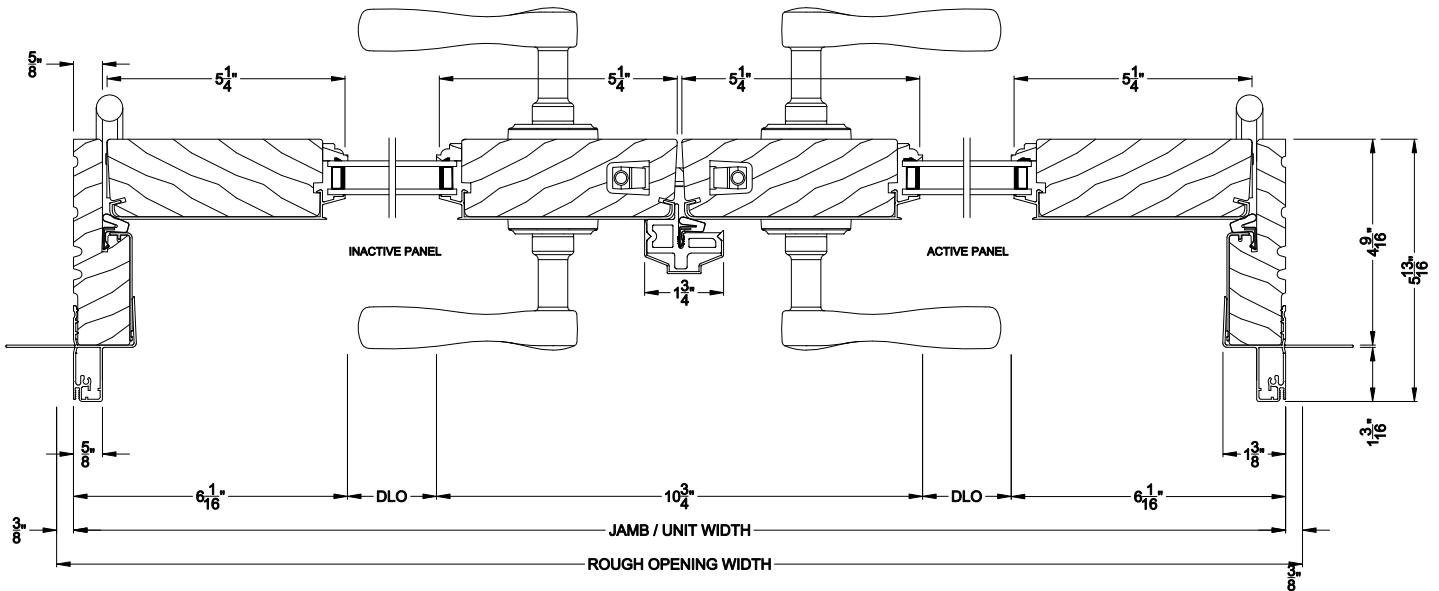

SIGNATURE INSWING DOOR (8510)
Horizontal Section - Double Door


Note: All dimensions are approximate. Weather Shield reserves the right to change specifications without notice.

Weather Shield®


Signature Series™

Hinged Patio Doors


CROSS SECTION DETAILS

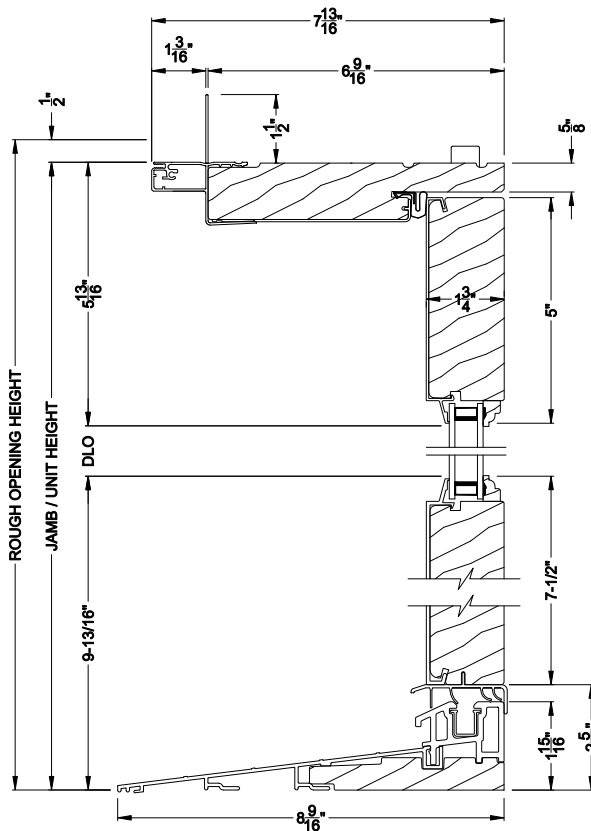


SIGNATURE INSWING DOOR (8510)
Vertical Section - 6-9/16" jamb

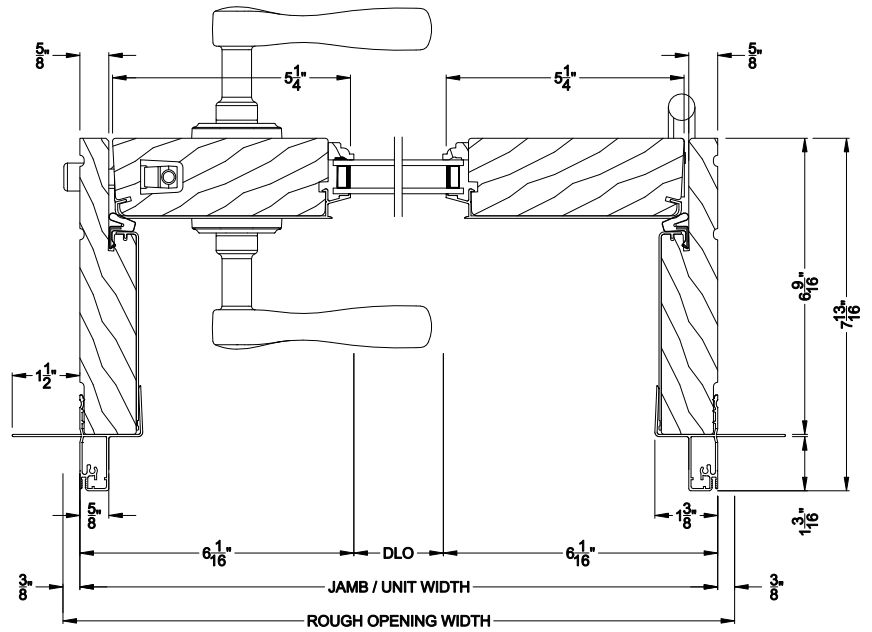

SIGNATURE INSWING DOOR (8510)
Horizontal Section - Single Door - 6-9/16" jamb

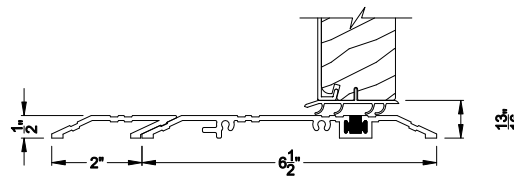

SIGNATURE INSWING DOOR (8510)
Vertical Section - ADA Sill - 6-9/16" jamb

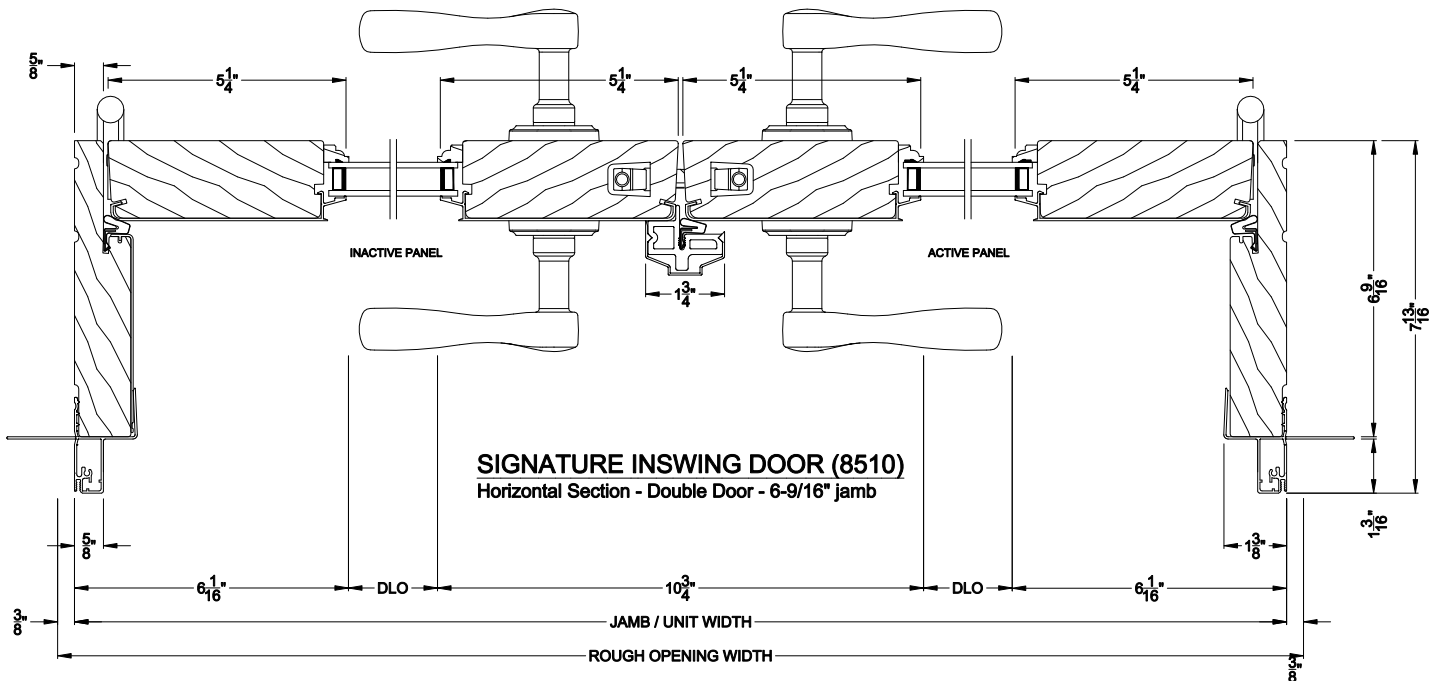

SIGNATURE INSWING DOOR (8510)
Horizontal Section - Double Door - 6-9/16" jamb


Note: All dimensions are approximate. Weather Shield reserves the right to change specifications without notice.

Weather Shield®


Signature Series™

Hinged Patio Doors


CROSS SECTION DETAILS

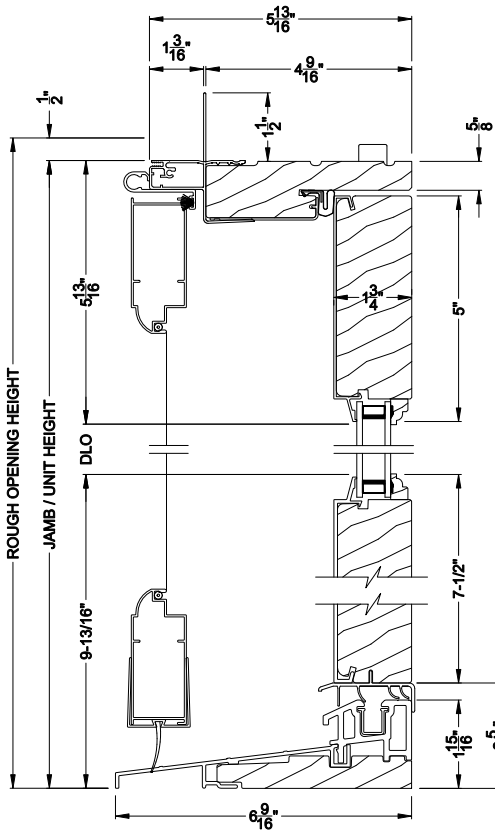

SIGNATURE INSWING DOOR (8510)
Vertical Section
Shown with Optional Hinged Screen

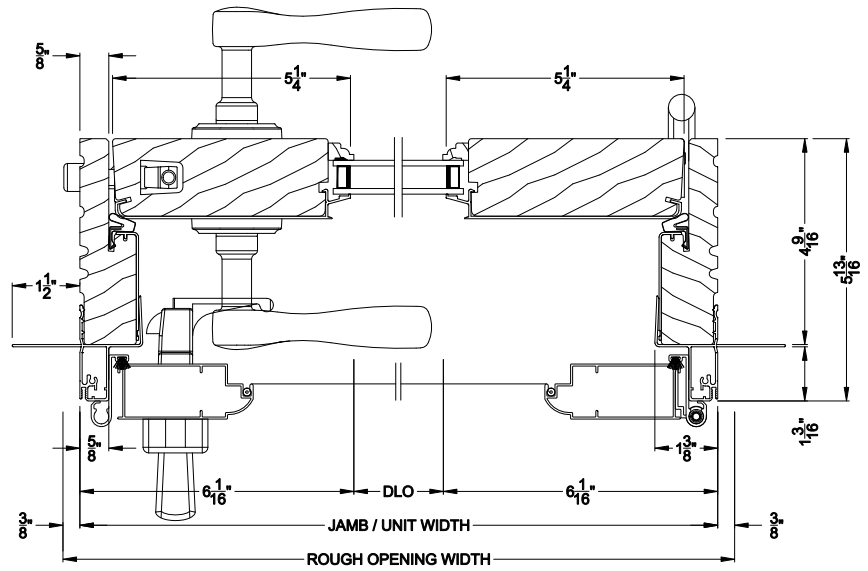


SIGNATURE INSWING DOOR (8510)
Horizontal Section - Single Door
Shown with Optional Hinged Screen

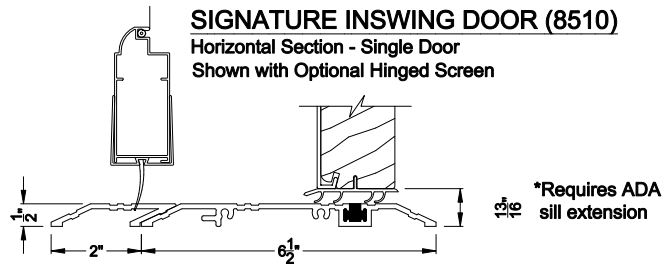

SIGNATURE INSWING DOOR (8510)
Vertical Section - ADA Sill
Shown with Optional Hinged Screen*

*Requires ADA sill extension

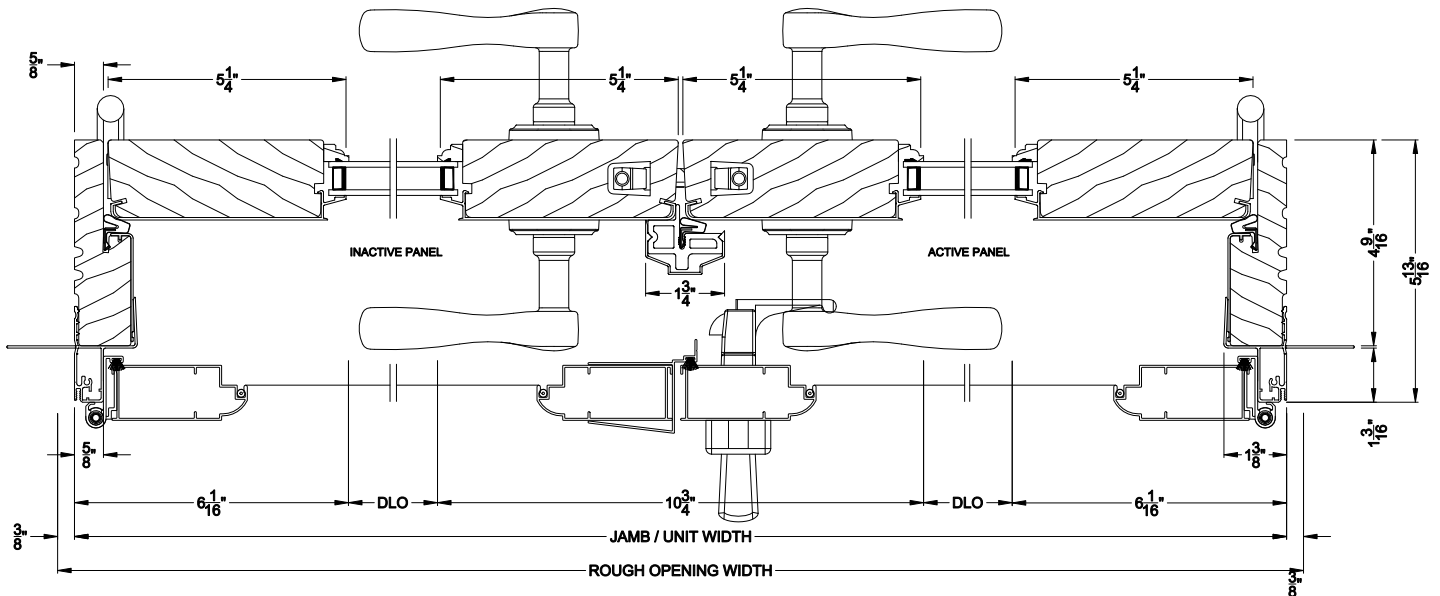

SIGNATURE INSWING DOOR (8510)
Horizontal Section - Double Door
Shown with Optional Hinged Screen

Note: All dimensions are approximate. Weather Shield reserves the right to change specifications without notice.