


# Weather Shield®


## Signature Series™

# Hinged Patio Doors


## CROSS SECTION DETAILS

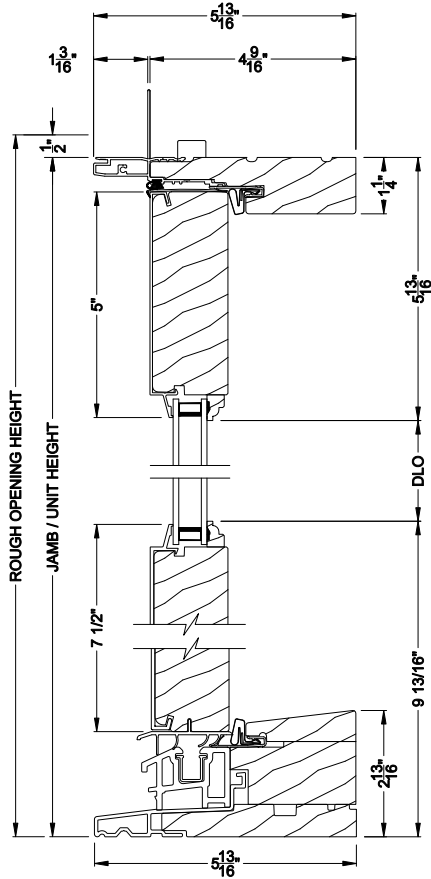


**SIGNATURE OUT-SWING DOOR (8610)**  
Vertical Section - Standard Sill

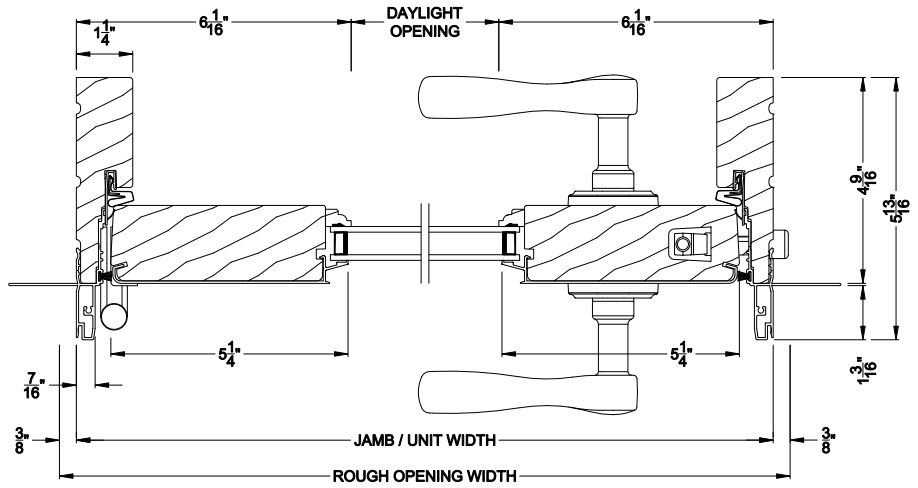


**SIGNATURE OUT-SWING DOOR (8610)**  
Horizontal Section - Single Door

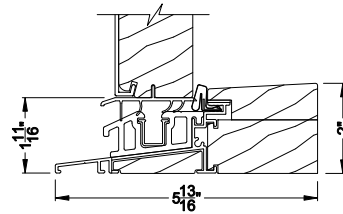

**SIGNATURE OUT-SWING DOOR (8610)**  
Vertical Section - Alternate Low Profile Sill

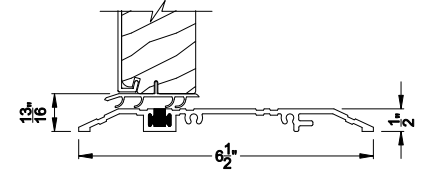

**SIGNATURE OUTSWING DOOR (8610)**  
Vertical Section - ADA Sill

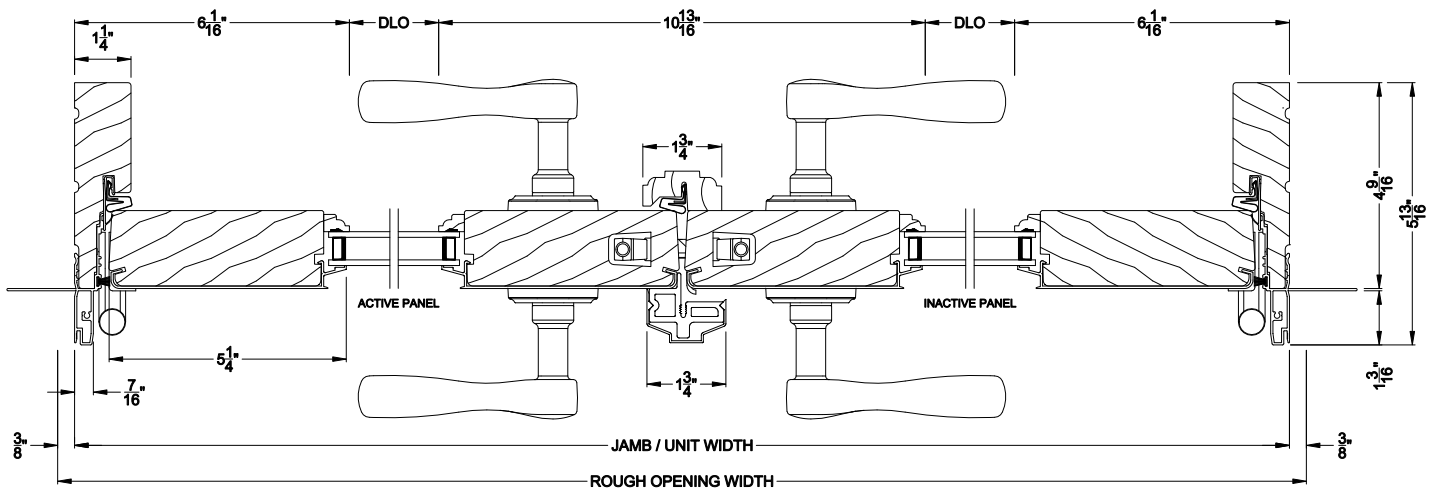

**SIGNATURE FRENCH OUT-SWING DOOR (8610)**  
Horizontal Section - Double Door


Note: All dimensions are approximate. Weather Shield reserves the right to change specifications without notice.

# Weather Shield®


## Signature Series™

# Hinged Patio Doors


## CROSS SECTION DETAILS

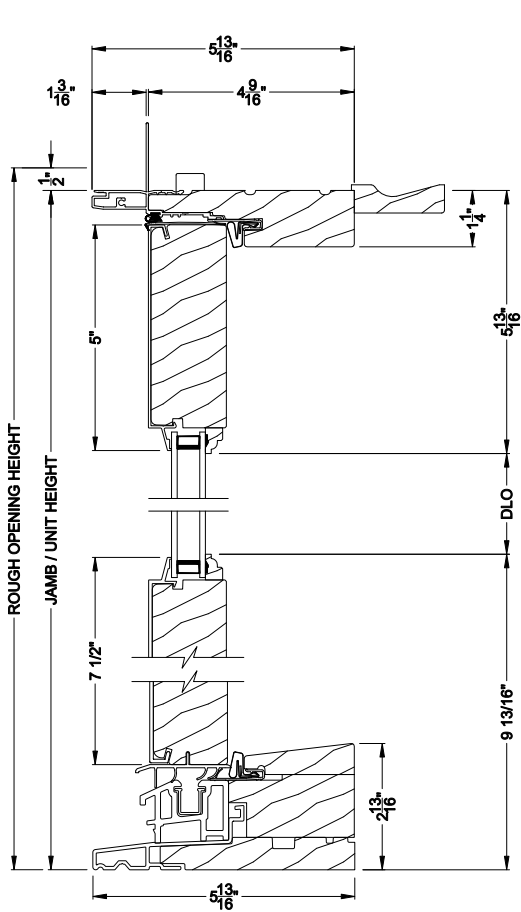


**SIGNATURE OUT-SWING DOOR (8610)**  
Vertical Section - Standard Sill - 6-9/16" jamb

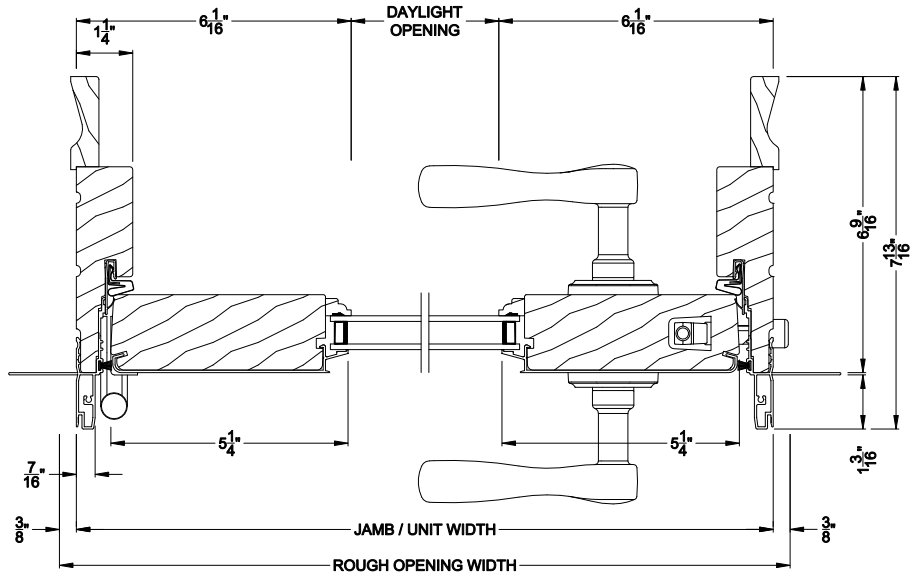


**SIGNATURE OUT-SWING DOOR (8610)**  
Horizontal Section - Single Door - 6-9/16" jamb

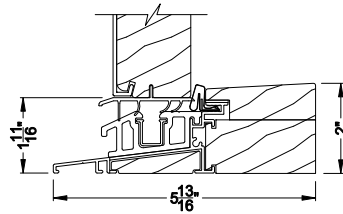

**SIGNATURE OUT-SWING DOOR (8610)**  
Vertical Section - Alternate Low Profile Sill

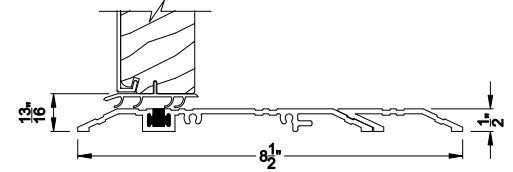

**SIGNATURE OUTSWING DOOR (8610)**  
Vertical Section - ADA Sill - 6-9/16" jamb

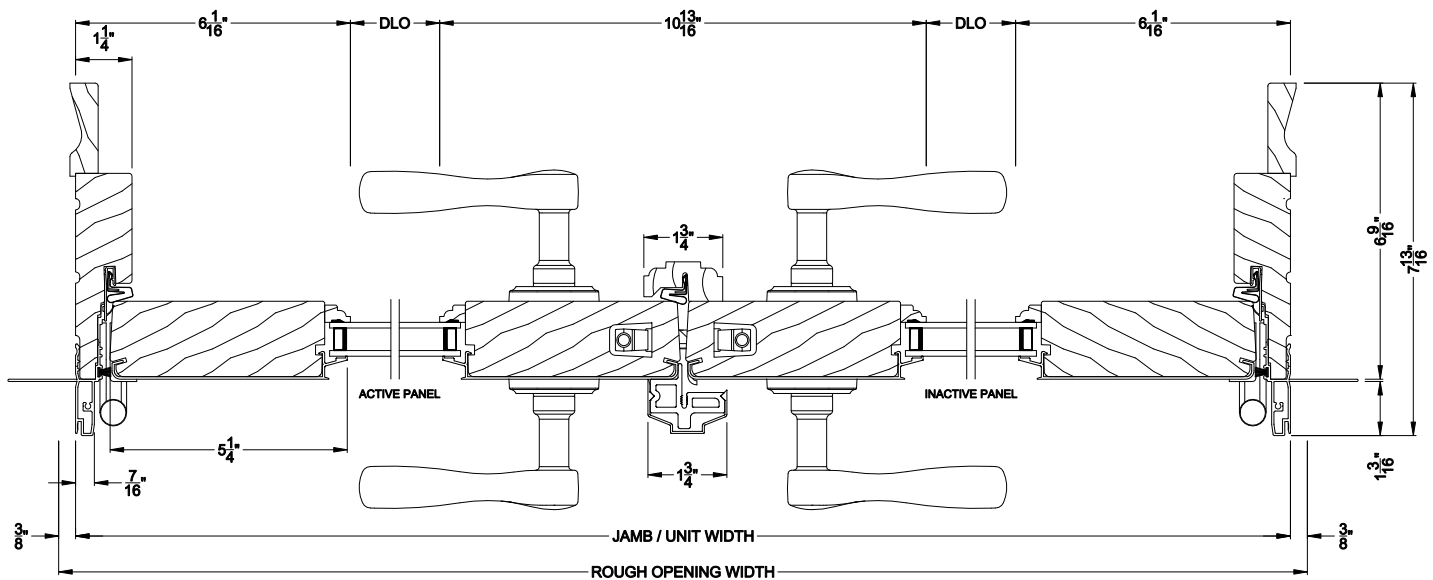

**SIGNATURE FRENCH OUT-SWING DOOR (8610)**  
Horizontal Section - Double Door - 6-9/16" jamb

Note: All dimensions are approximate. Weather Shield reserves the right to change specifications without notice.