


Weather Shield®


Weather Shield Series™

Side Hinged French Doors


CROSS SECTION DETAILS

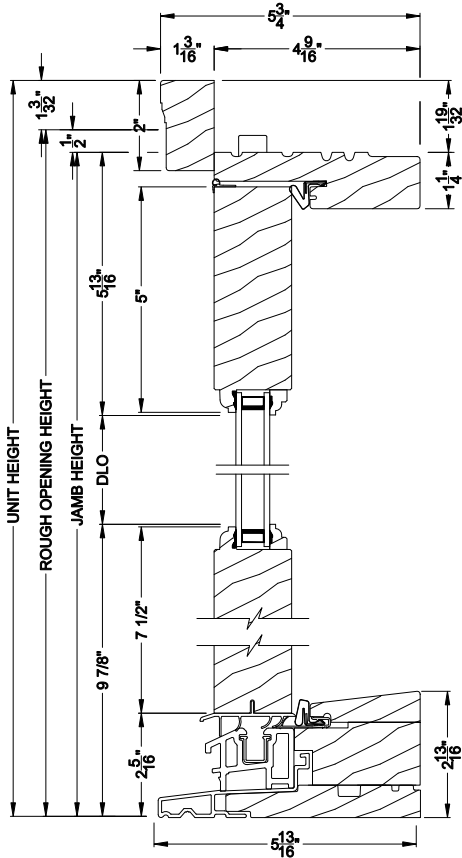


WEATHER SHIELD OUTSWING DOOR (6610)
Vertical Section

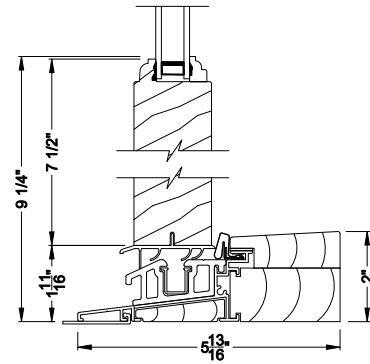

WEATHER SHIELD OUTSWING DOOR (6610)
Vertical Section - Alternative Low Profile Sill

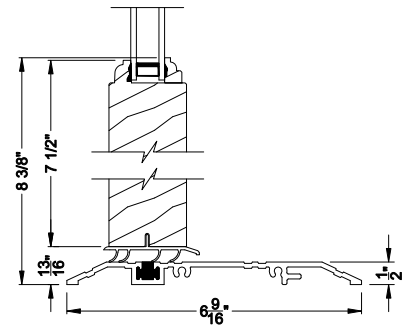

WEATHER SHIELD OUTSWING DOOR (6610)
Vertical Section - ADA Sill

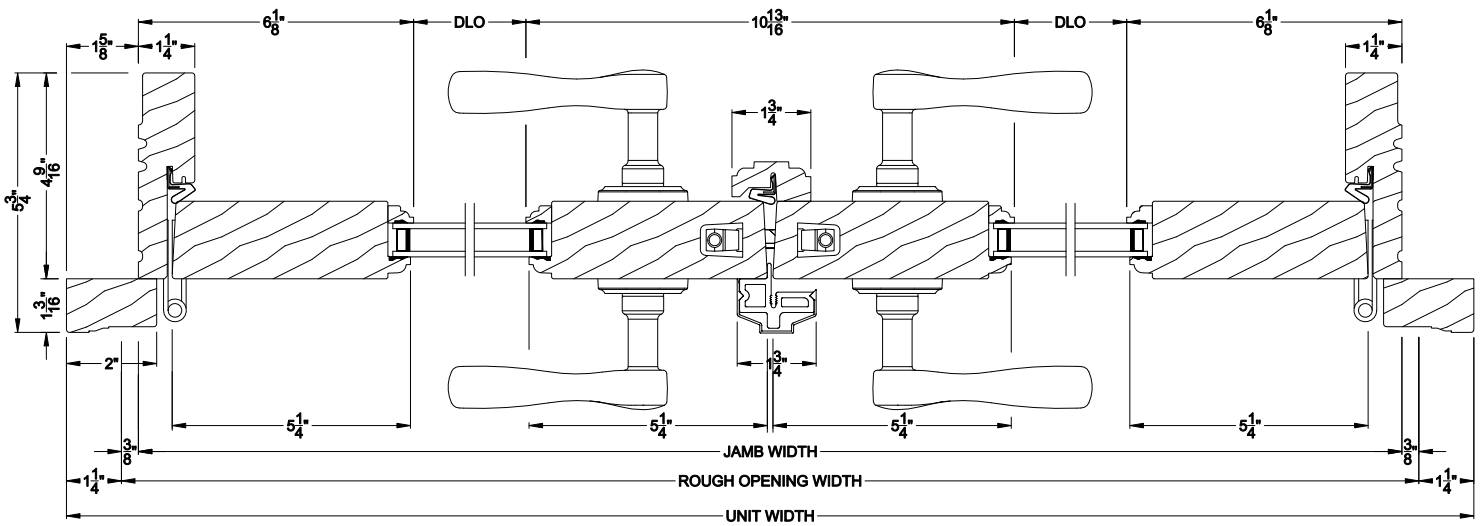

WEATHER SHIELD OUTSWING DOOR (6610)
Horizontal Section - 2 Panel Door


Note: All dimensions are approximate. Weather Shield reserves the right to change specifications without notice.

Weather Shield®


Weather Shield Series™

Side Hinged French Doors


CROSS SECTION DETAILS

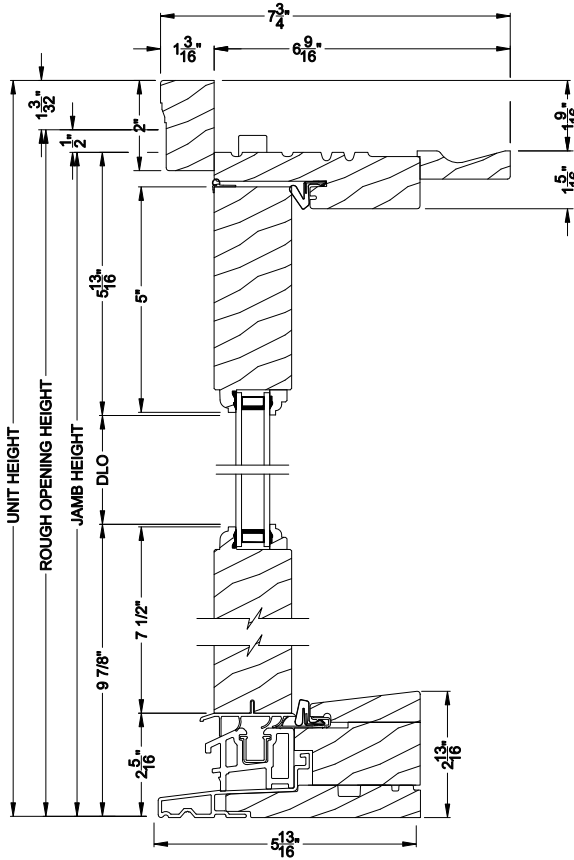


WEATHER SHIELD OUTSWING DOOR (6610)
Vertical Section - 6 9/16" Jamb

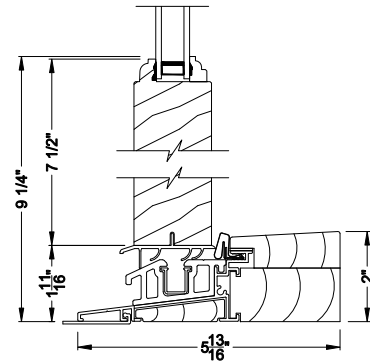

WEATHER SHIELD OUTSWING DOOR (6610)
Vertical Section - Alternative Low Profile Sill

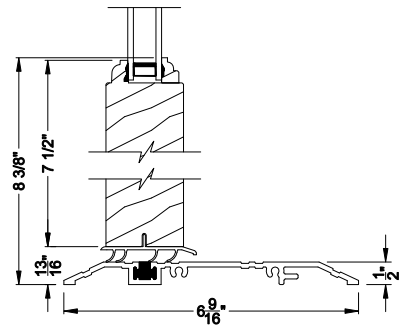

WEATHER SHIELD OUTSWING DOOR (6610)
Vertical Section - ADA Sill

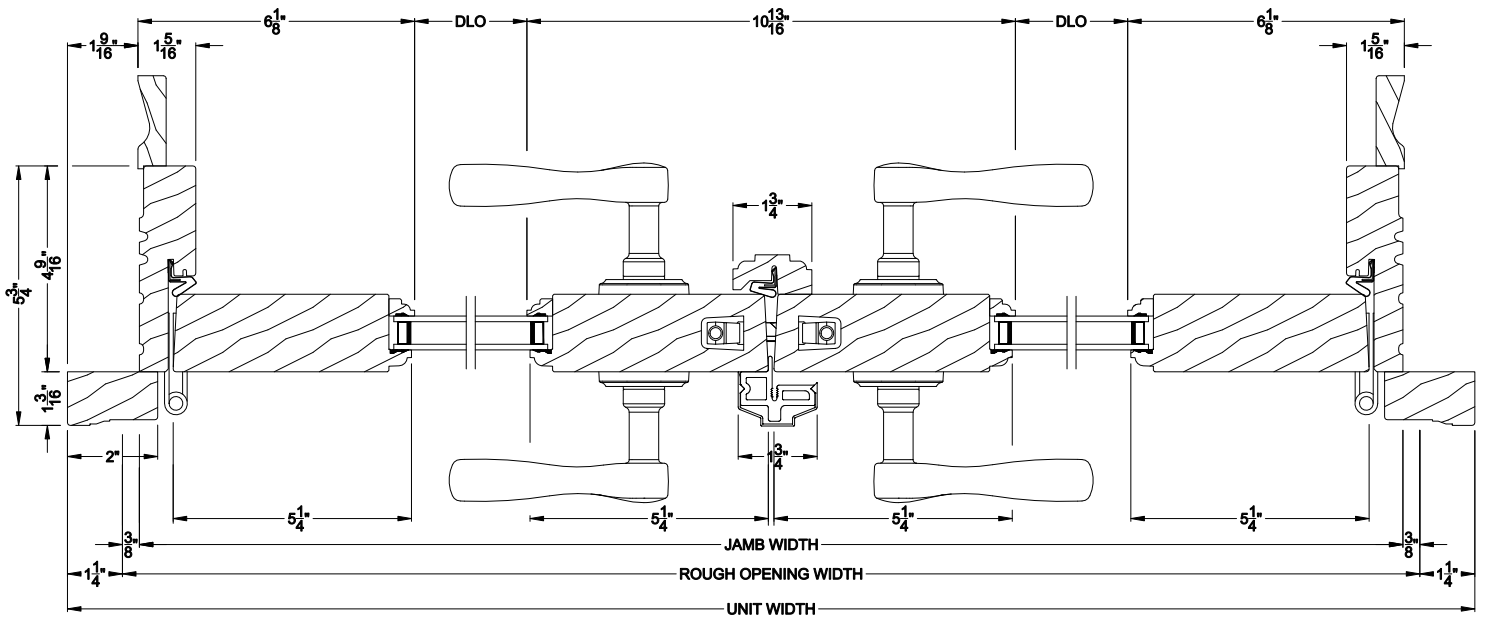

WEATHER SHIELD OUTSWING DOOR (6610)
Horizontal Section - 2 Panel Door - 6 9/16" Jamb

Note: All dimensions are approximate. Weather Shield reserves the right to change specifications without notice.