


# Weather Shield®


## Premium Coastal™ - IG

# Hinged Patio Doors


## CROSS SECTION DETAILS

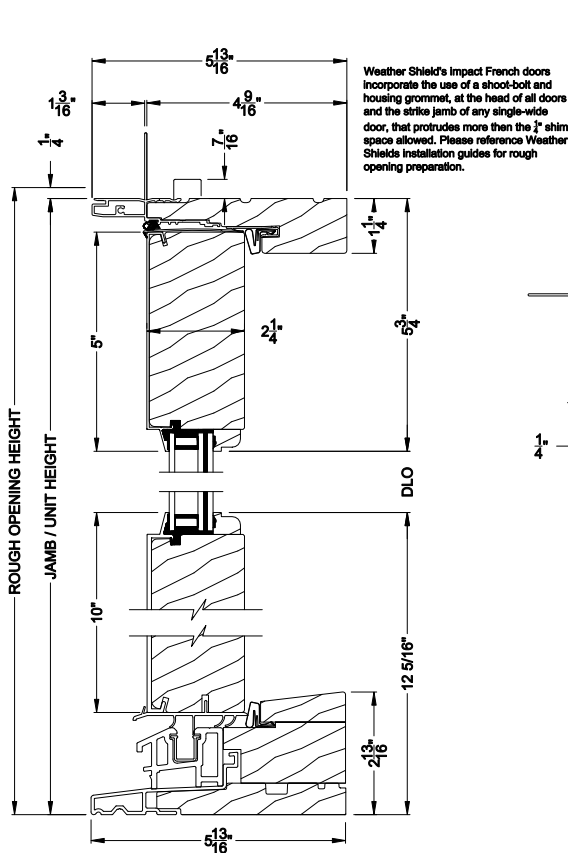


**PREMIUM COASTAL OUTSWING DOOR (1606)**  
Vertical Section - Standard Sill, 2-1/4" Panel

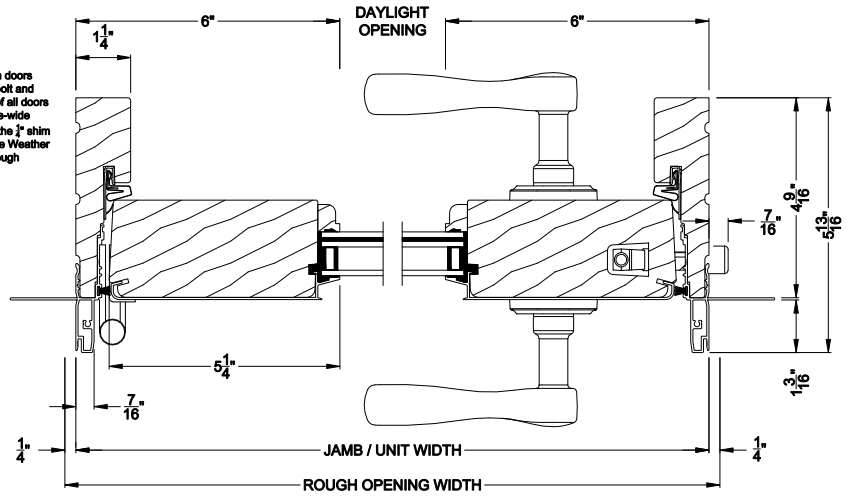

**PREMIUM COASTAL OUTSWING DOOR (1606)**  
Horizontal Section - Single Door, 2-1/4" Panel

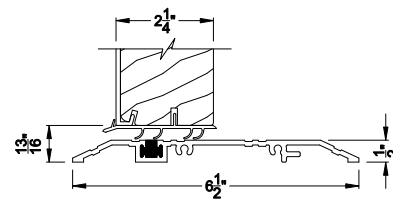

**PREMIUM COASTAL OUTSWING DOOR (1606)**  
Vertical Section - ADA Sill, 2-1/4" Panel

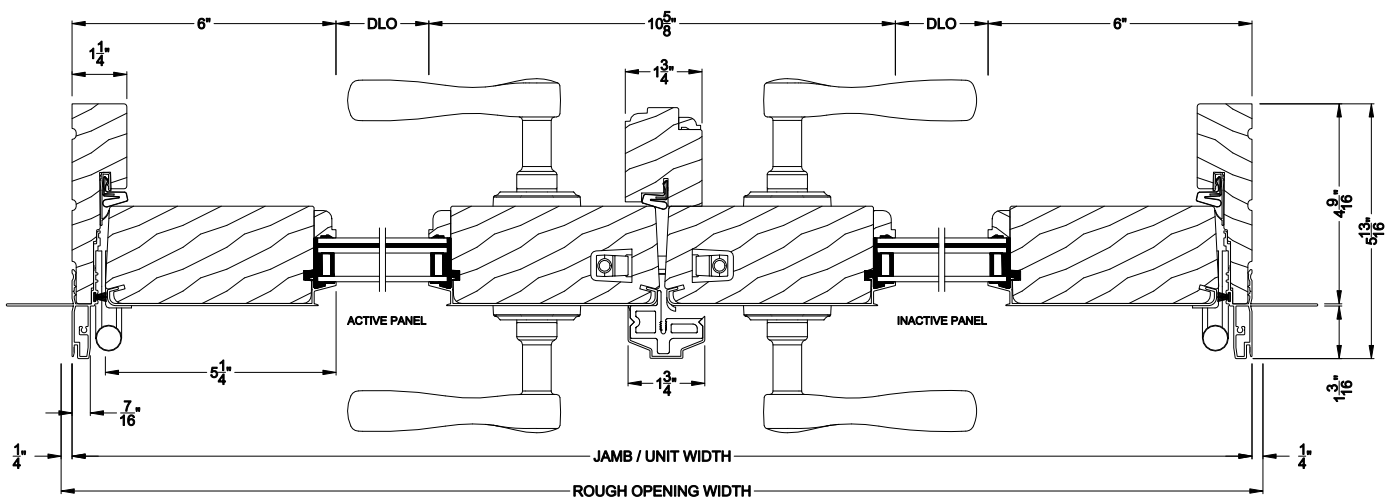

**PREMIUM COASTAL FRENCH OUTSWING DOOR (1606)**  
Horizontal Section - Double Door, 2-1/4" Panel


Note: All dimensions are approximate. Weather Shield reserves the right to change specifications without notice.

# Weather Shield®


## Premium Coastal™ - IG

# Hinged Patio Doors


## CROSS SECTION DETAILS

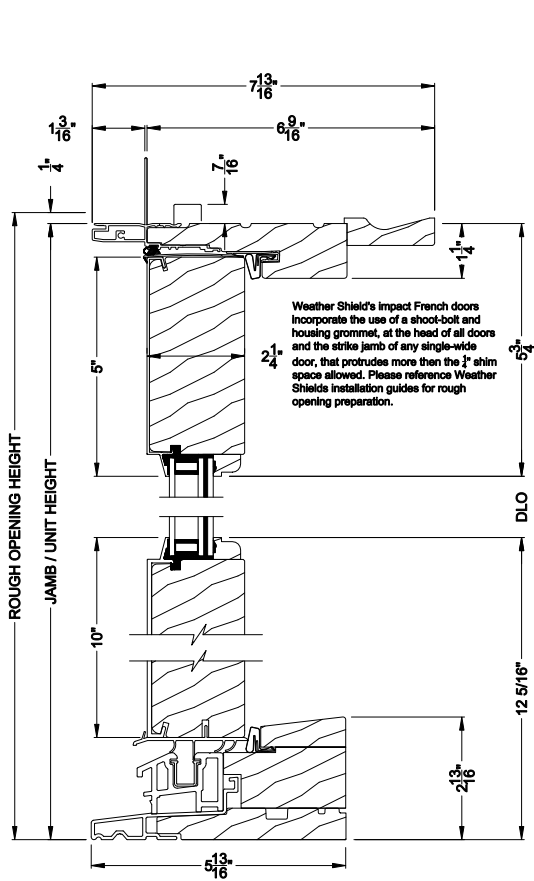


**PREMIUM COASTAL OUTSWING DOOR (1606)**  
Vertical Section - Standard Sil, 2-1/4" Panel - 6-9/16" jamb

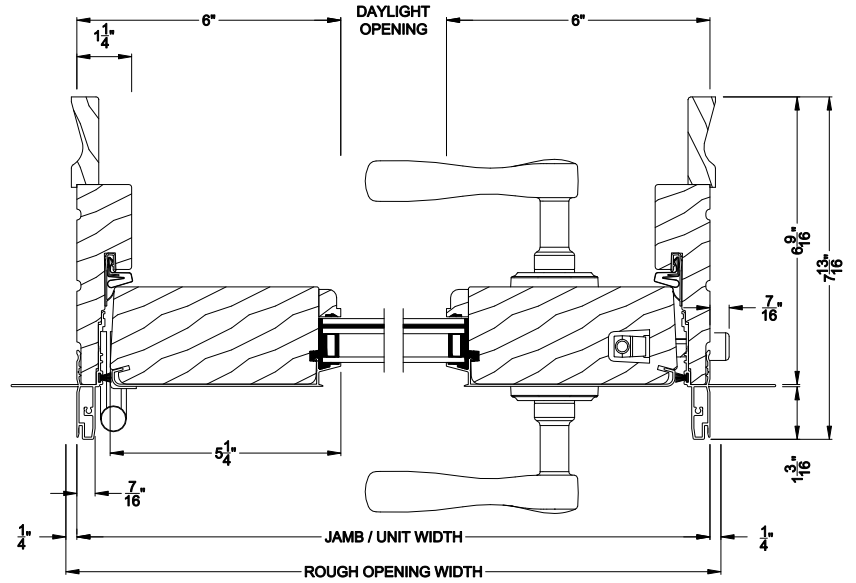

**PREMIUM COASTAL OUTSWING DOOR (1606)**  
Horizontal Section - Single Door, 2-1/4" Panel - 6-9/16" jamb

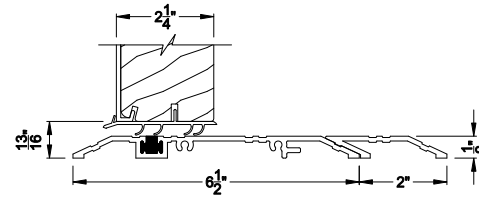

**PREMIUM COASTAL OUTSWING DOOR (1606)**  
Vertical Section - ADA Sill, 2-1/4" Panel

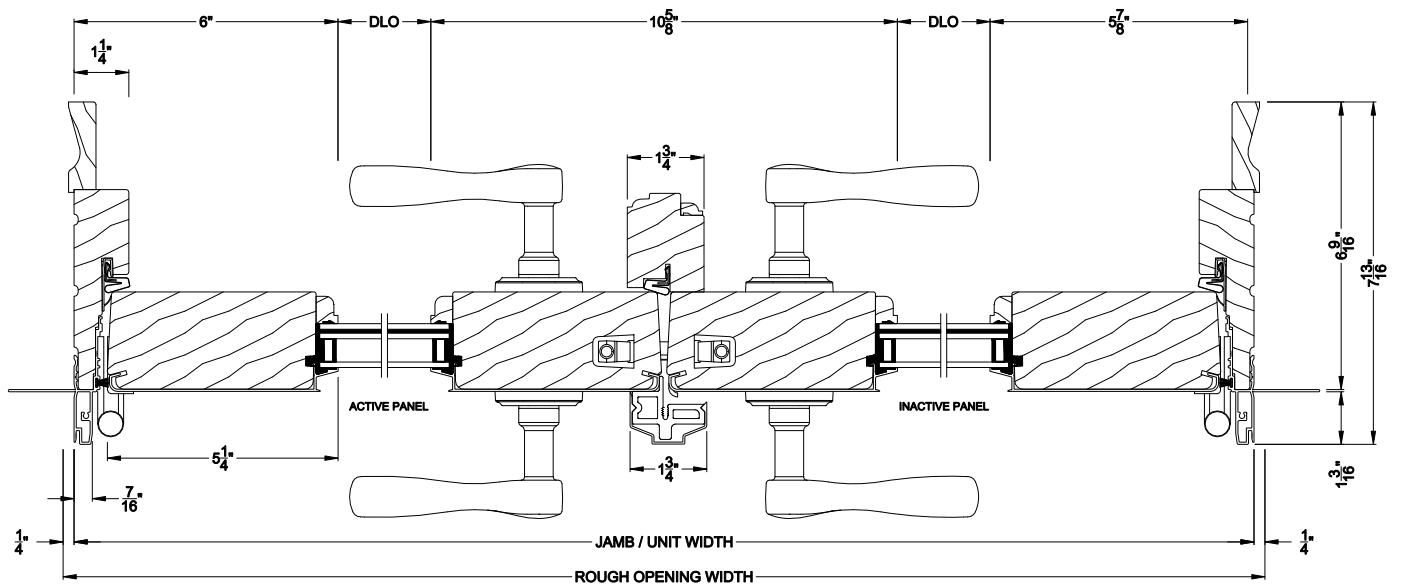

**PREMIUM COASTAL FRENCH OUTSWING DOOR (1606)**  
Horizontal Section - Double Door, 2-1/4" Panel - 6-9/16" jamb

Note: All dimensions are approximate. Weather Shield reserves the right to change specifications without notice.