




# Weather Shield®


## Contemporary Collection™

# Hinged Patio Doors

## CROSS SECTION DETAILS

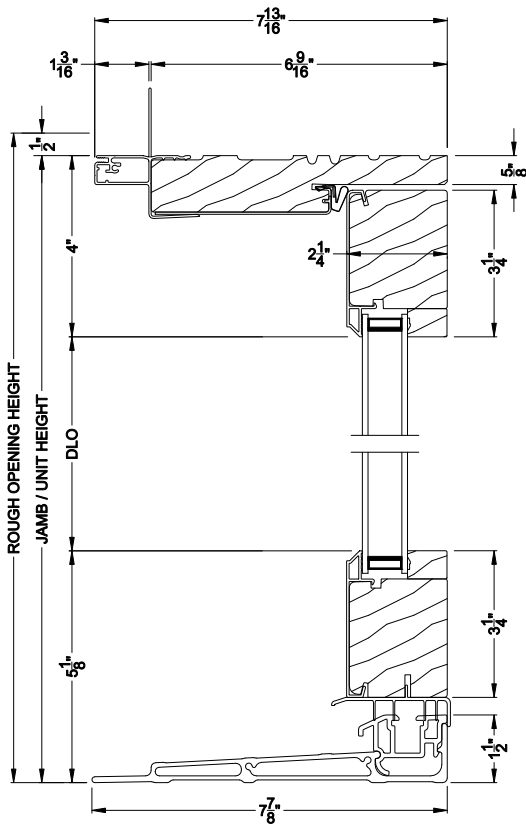


**CONTEMPORARY INSWING DOOR (8517)**  
Vertical Section - 6-9/16" jamb

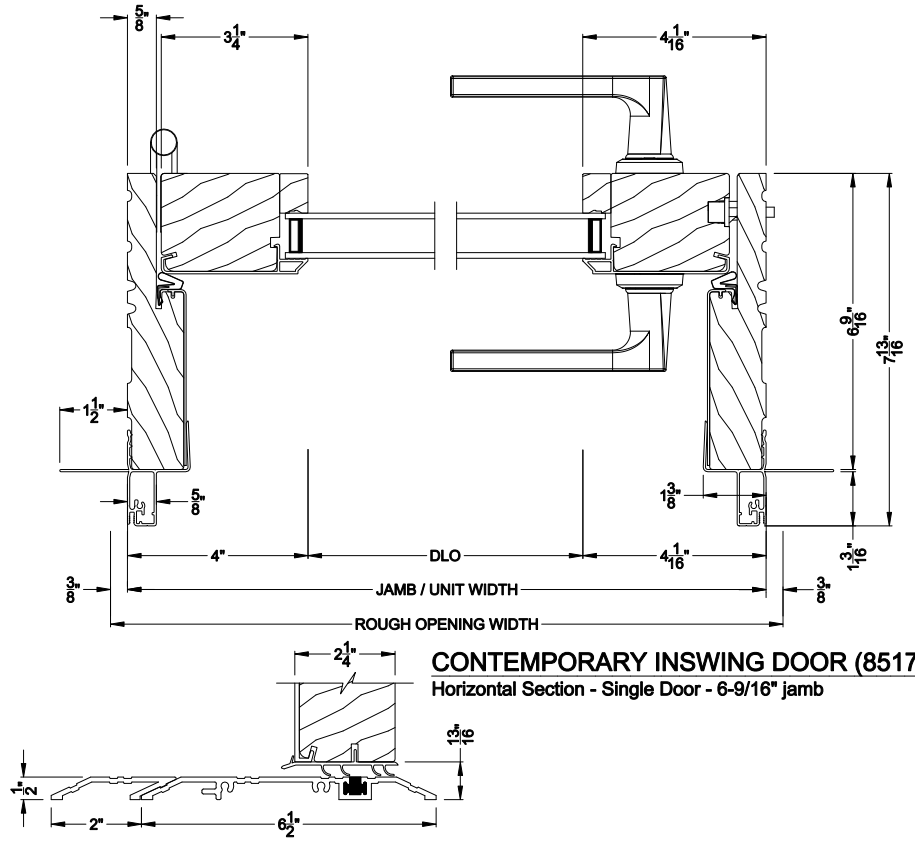

**CONTEMPORARY INSWING DOOR (8517)**  
Vertical Section - ADA Sill - 6-9/16" jamb

**CONTEMPORARY INSWING DOOR (8517)**  
Horizontal Section - Single Door - 6-9/16" jamb

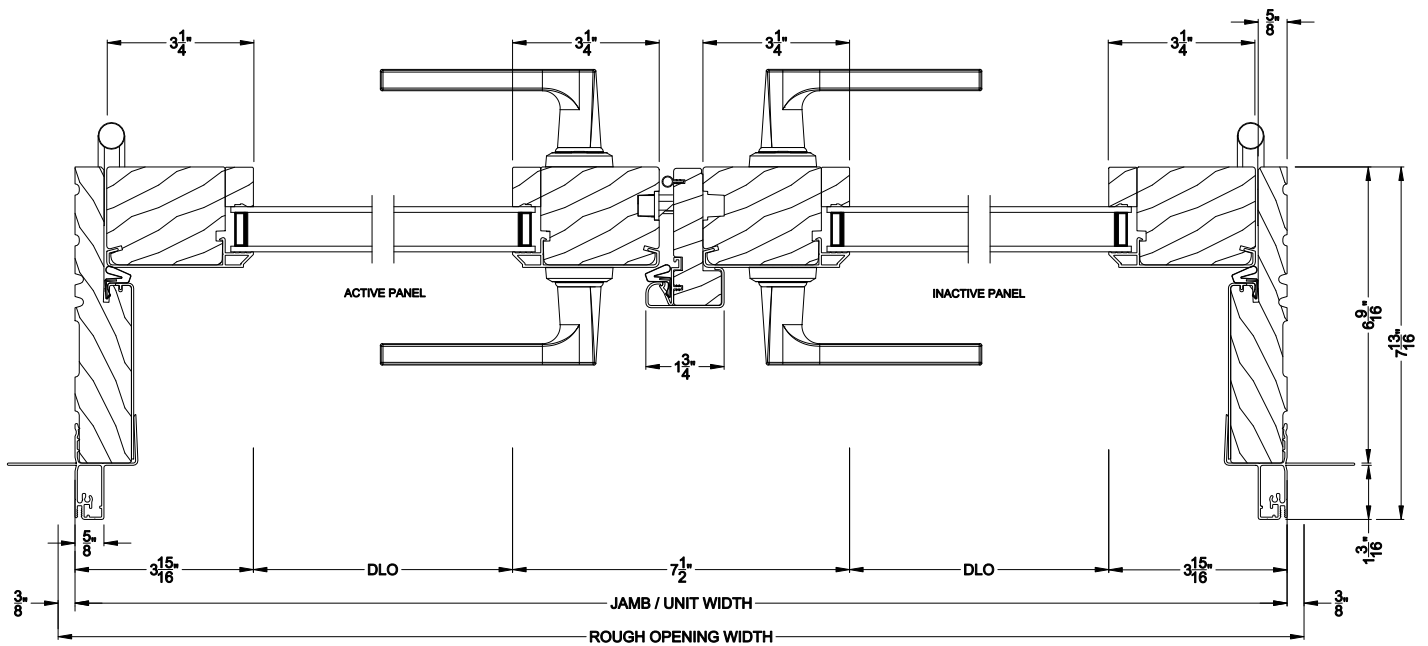


**CONTEMPORARY INSWING DOOR (8517)**  
Horizontal Section - Double Door - 6-9/16" jamb

Note: All dimensions are approximate. Weather Shield reserves the right to change specifications without notice.




# Weather Shield® Contemporary Collection™


## Hinged Patio Doors CROSS SECTION DETAILS

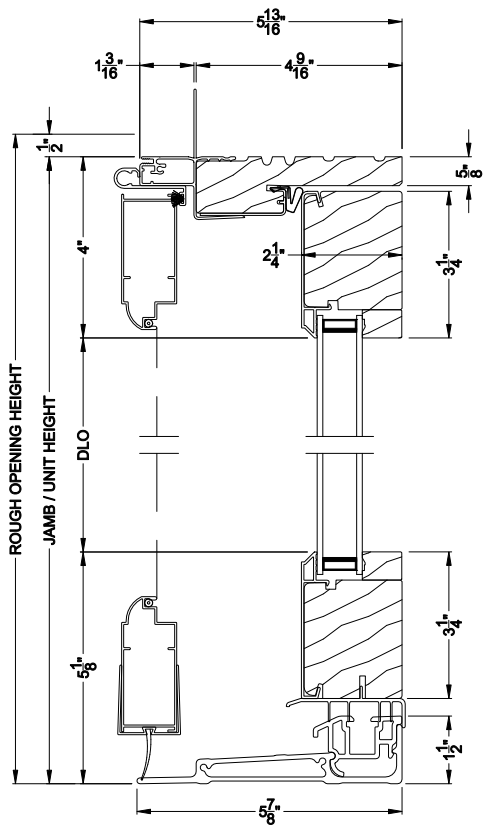

**CONTEMPORARY INSWING DOOR (8517)**  
Vertical Section  
Shown with Optional Hinged Screen

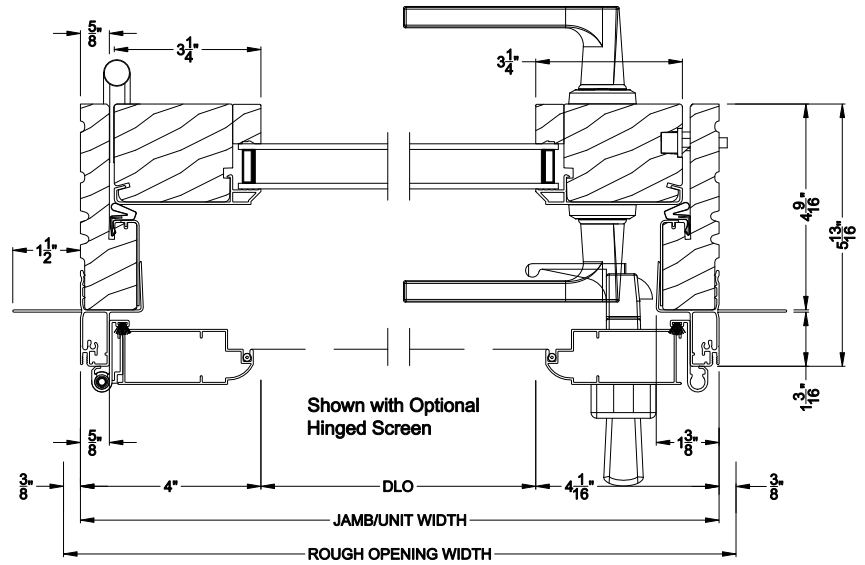


**CONTEMPORARY INSWING DOOR (8517)**  
Horizontal Section - Single Door

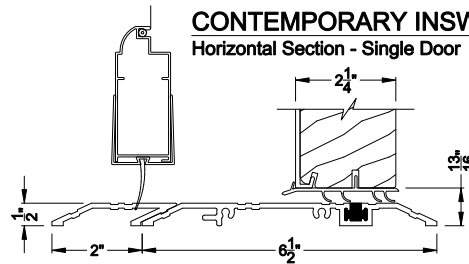

\*Requires ADA sill extension

**CONTEMPORARY INSWING DOOR (8517)**  
Vertical Section - ADA Sill  
Shown with Optional Hinged Screen\*

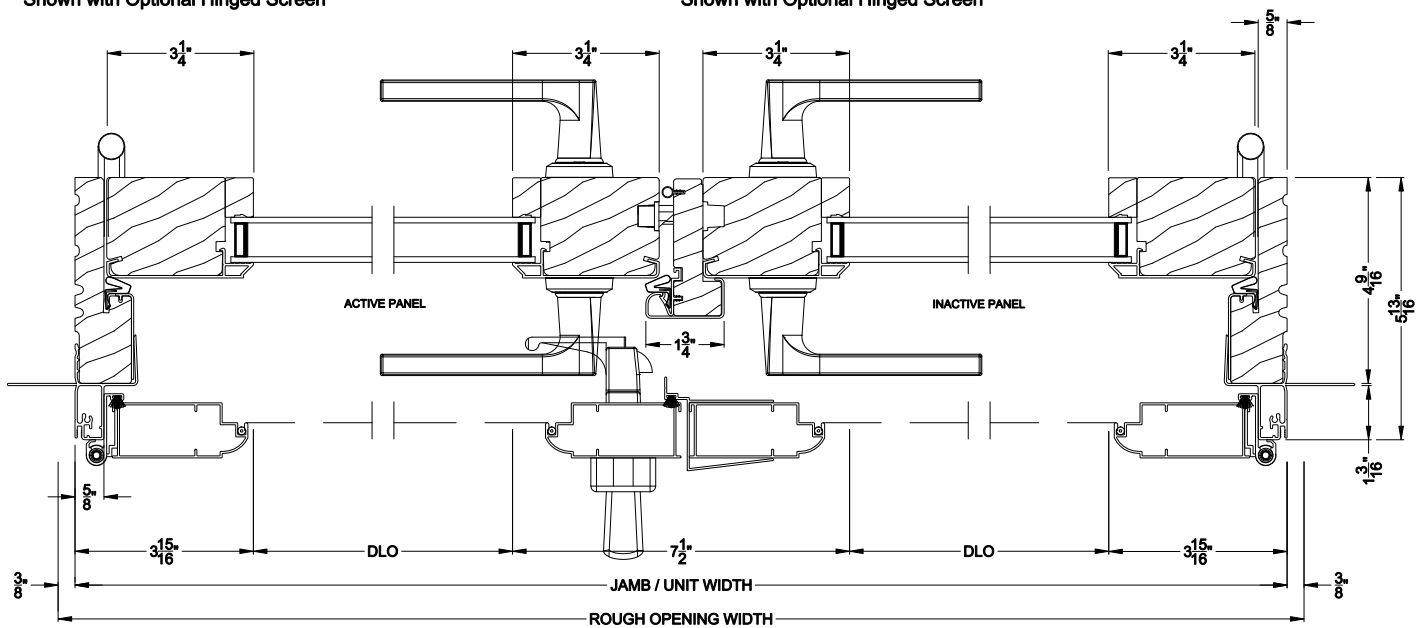

**CONTEMPORARY INSWING DOOR (8517)**  
Horizontal Section - Double Door  
Shown with Optional Hinged Screen

Note: All dimensions are approximate. Weather Shield reserves the right to change specifications without notice.