


Weather Shield®


Premium Series™

Outswing Bi-Fold Doors


CROSS SECTION DETAILS

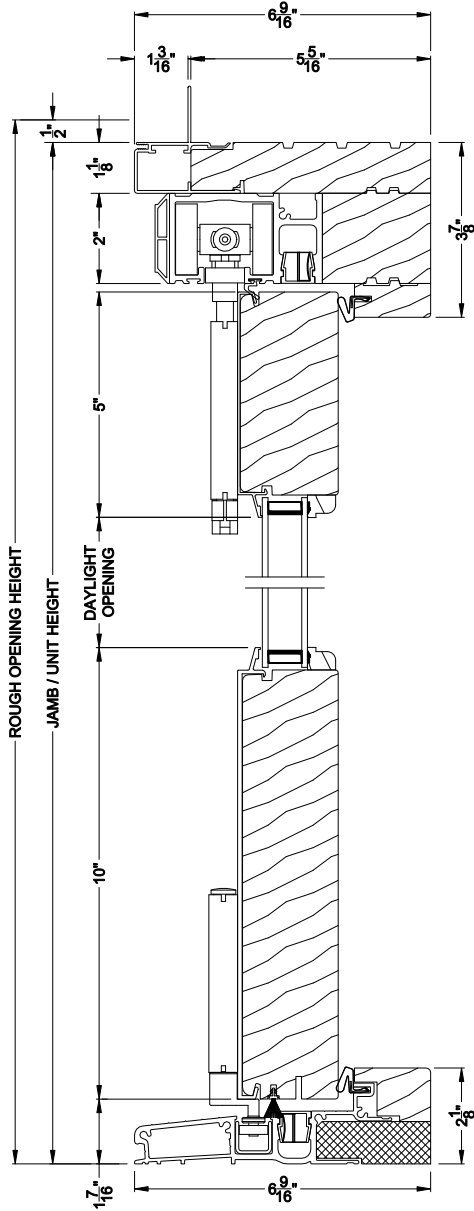

PREMIUM BI-FOLD DOOR (8622)
Vertical Section - Standard Sill

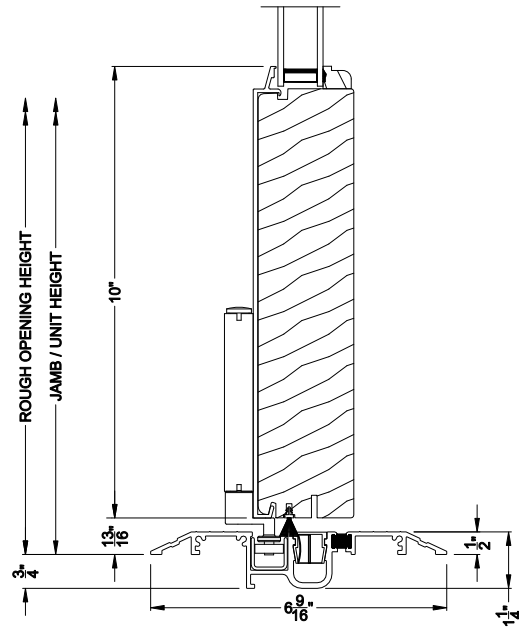

PREMIUM BI-FOLD DOOR (8622)
Vertical Section - ADA Sill

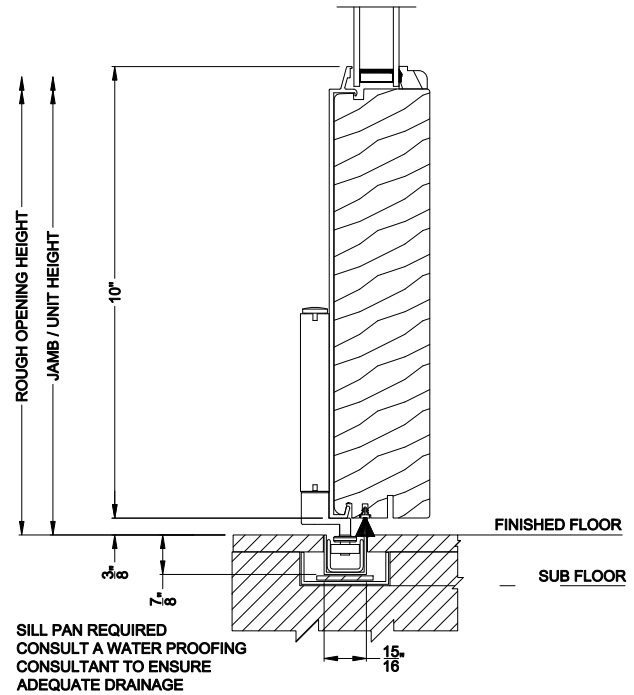

SILL PAN REQUIRED
CONSULT A WATER PROOFING
CONSULTANT TO ENSURE
ADEQUATE DRAINAGE

PREMIUM BI-FOLD DOOR (8622)
Vertical Section - U-channel Sill


Note: All dimensions are approximate. Weather Shield reserves the right to change specifications without notice.

Weather Shield®


Premium Series™

Outswing Bi-Fold Doors

CROSS SECTION DETAILS

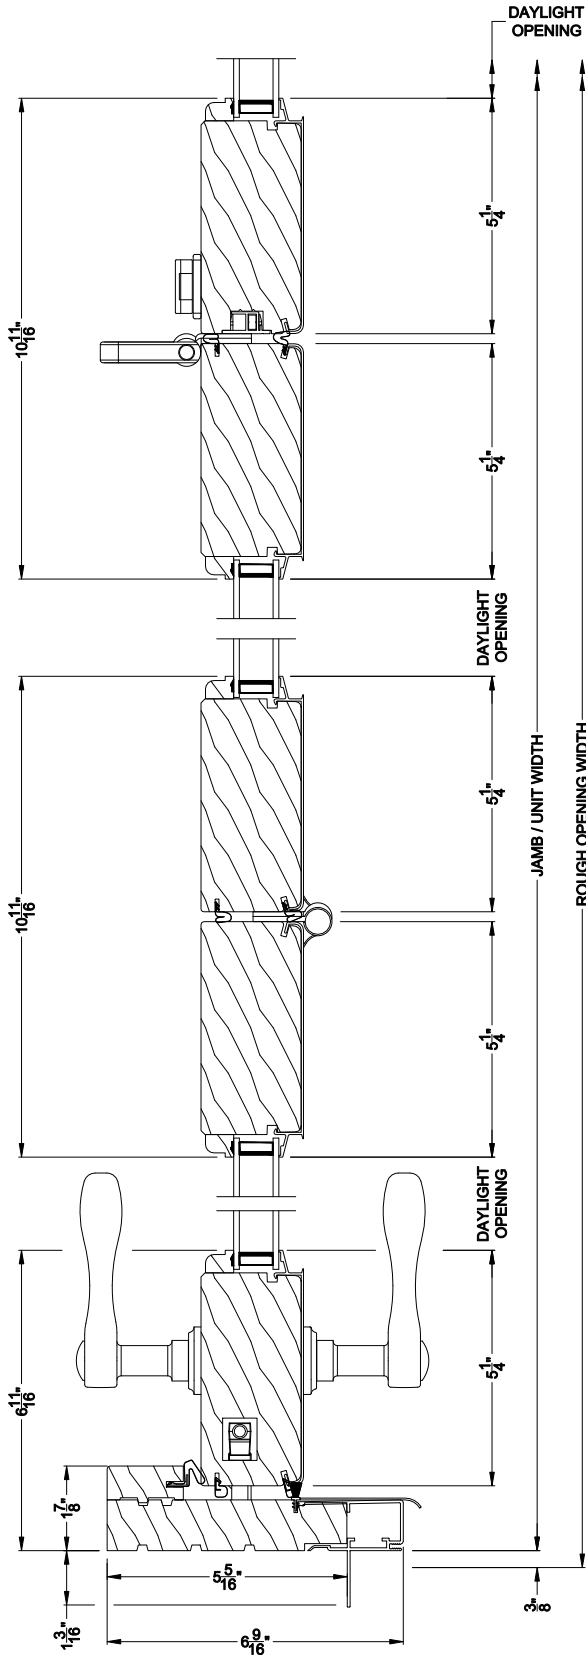

PREMIUM BI-FOLD DOOR (8622)
Horizontal Section

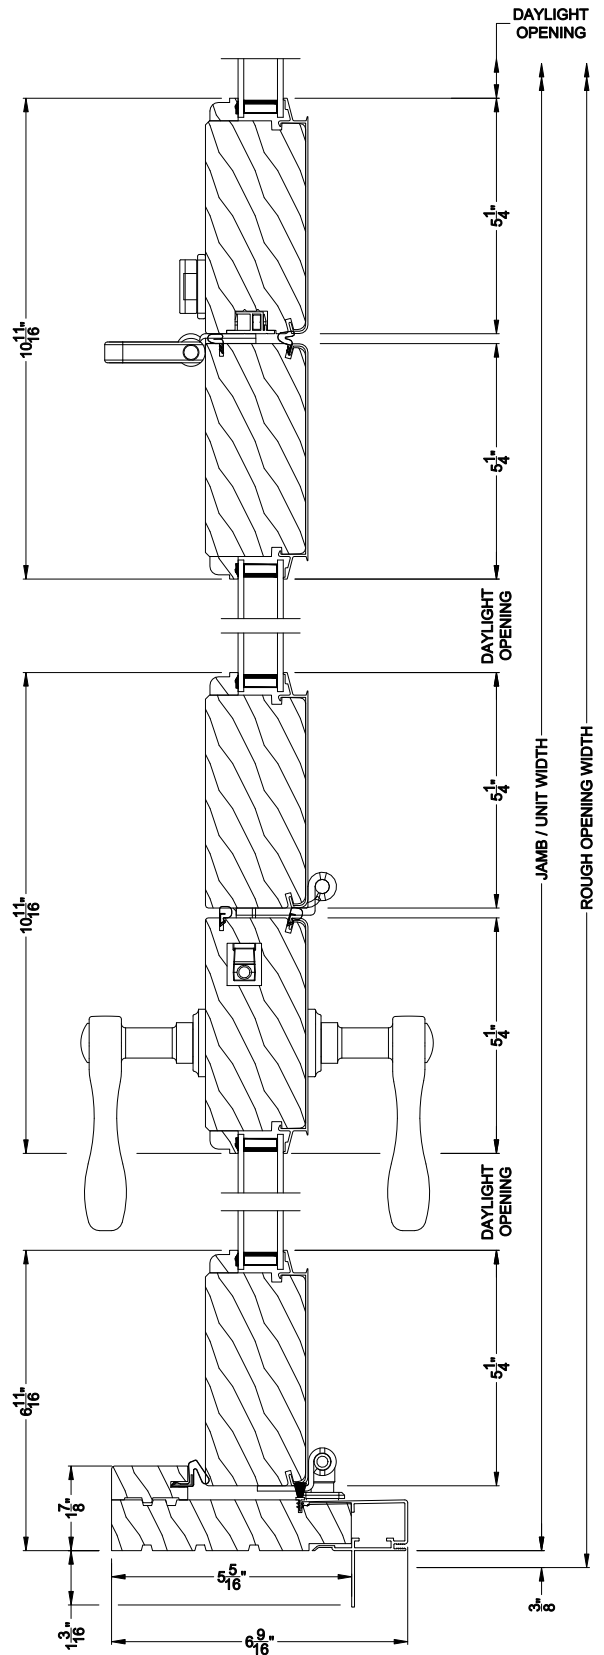



Note: All dimensions are approximate. Weather Shield reserves the right to change specifications without notice.

Weather Shield®


Premium Series™

Outswing Bi-Fold Doors

CROSS SECTION DETAILS

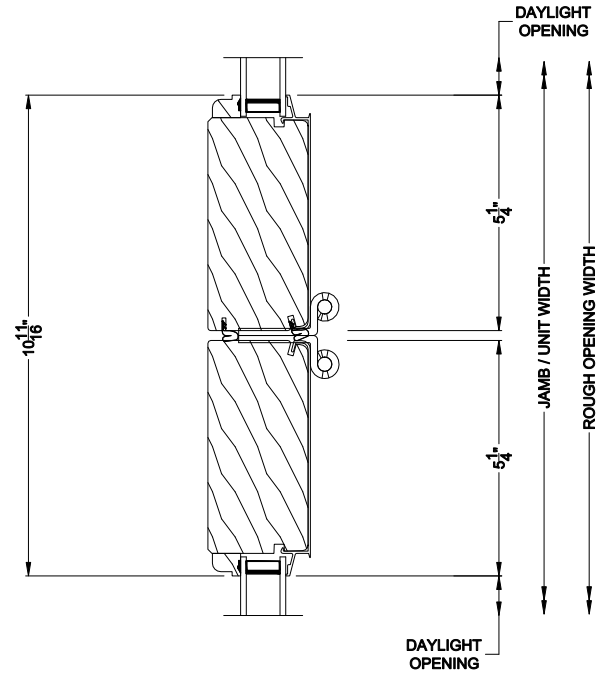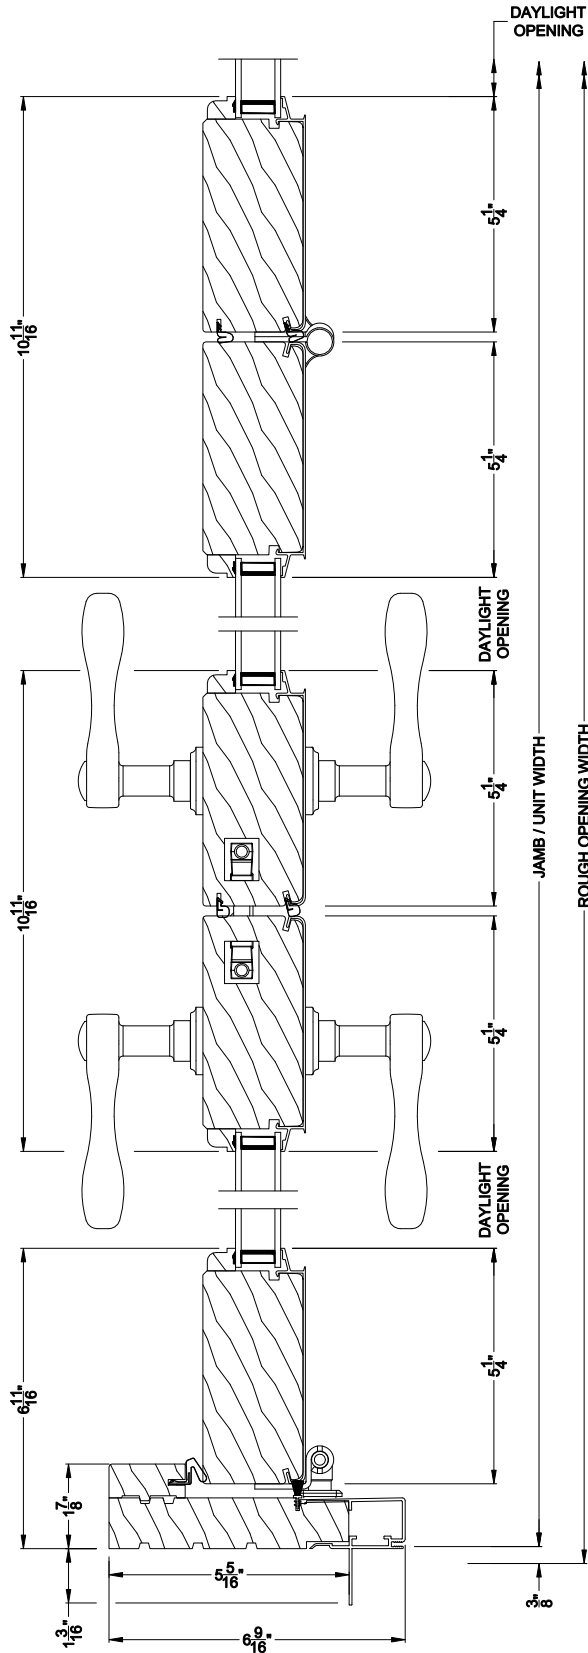

PREMIUM BI-FOLD DOOR (8622)
Horizontal Section

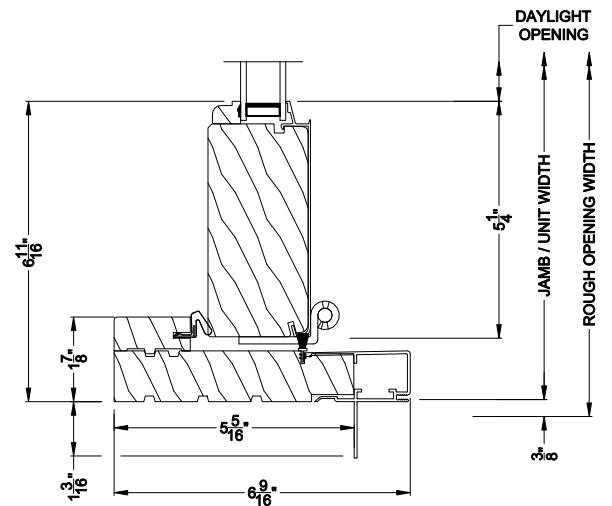

Note: All dimensions are approximate. Weather Shield reserves the right to change specifications without notice.