


Weather Shield™

Premium Series™

2-1/4" Multi-Slide Doors

CROSS SECTION DETAILS

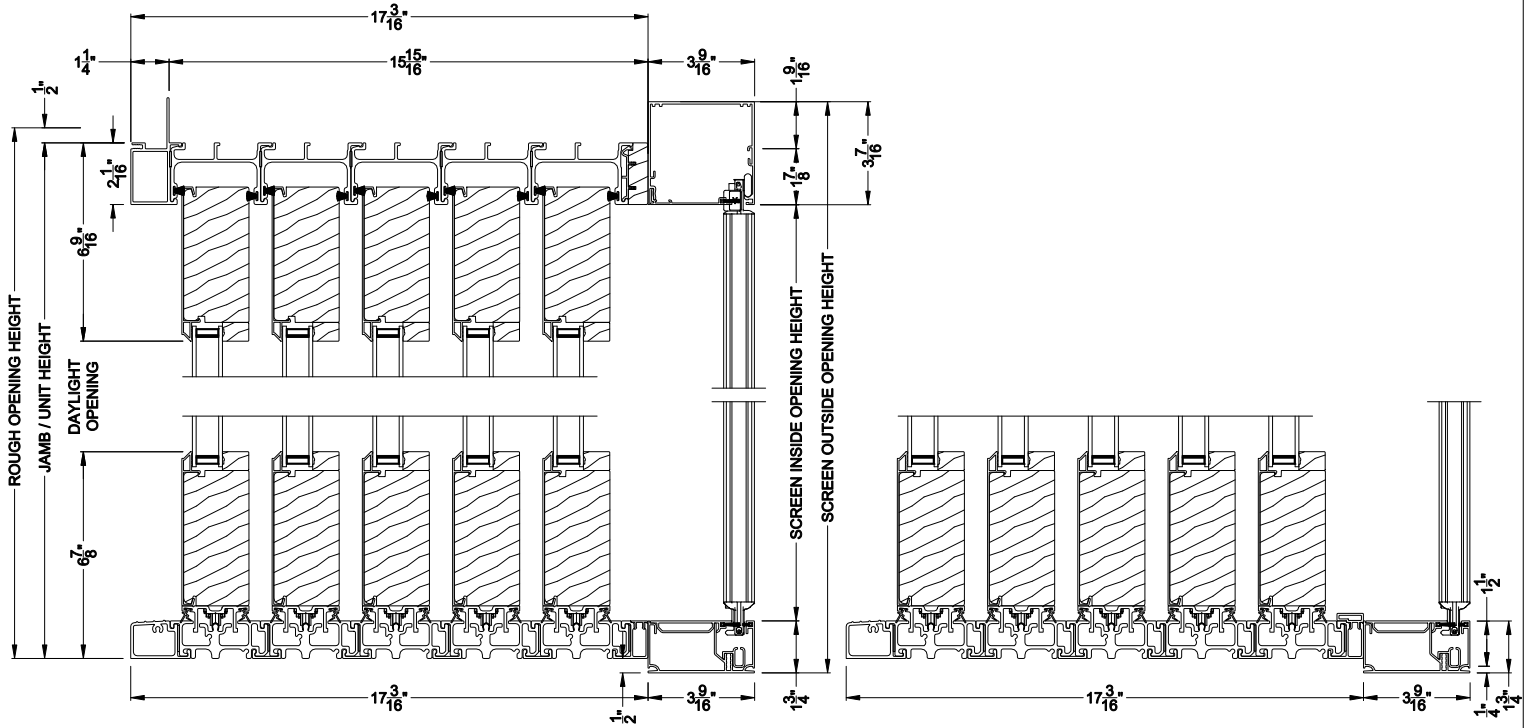


PREMIUM 2-1/4" MULTI-SLIDE PATIO DOOR (8725)

Vertical Section - Standard Sill - 5 or Bi-parting 10 Panel Door
Shown with optional Center screen - recess mounted


PREMIUM 2-1/4" MULTI-SLIDE PATIO DOOR (8725)

Vertical Section - with Sill Riser - 5 or Bi-parting 10 Panel Door
Shown with optional Center screen - recess mounted

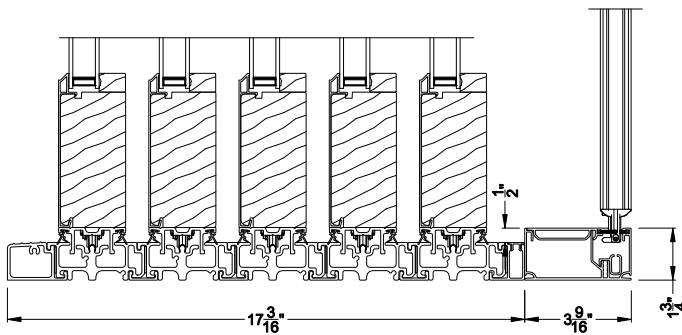

PREMIUM 2-1/4" MULTI-SLIDE PATIO DOOR (8725)

Vertical Section - Standard Sill - 5 or Bi-parting 10 Panel Door
Shown with optional Center screen - flush mounted

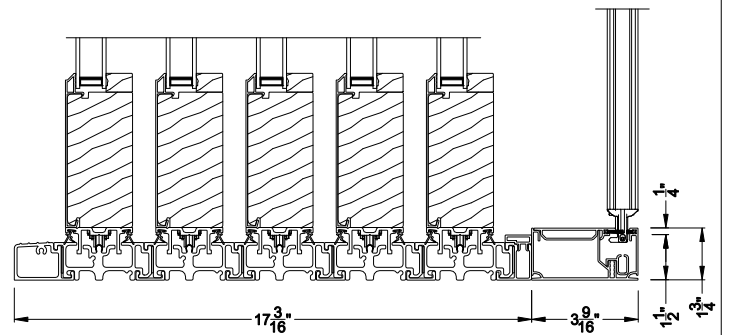


PREMIUM 2-1/4" MULTI-SLIDE PATIO DOOR (8725)

Vertical Section - with Sill Riser - 5 or Bi-parting 10 Panel Door
Shown with optional Center screen - flush mounted

Note: All dimensions are approximate. Weather Shield reserves the right to change specifications without notice.

Weather Shield™ Premium Series™

2-1/4" Multi-Slide Doors CROSS SECTION DETAILS

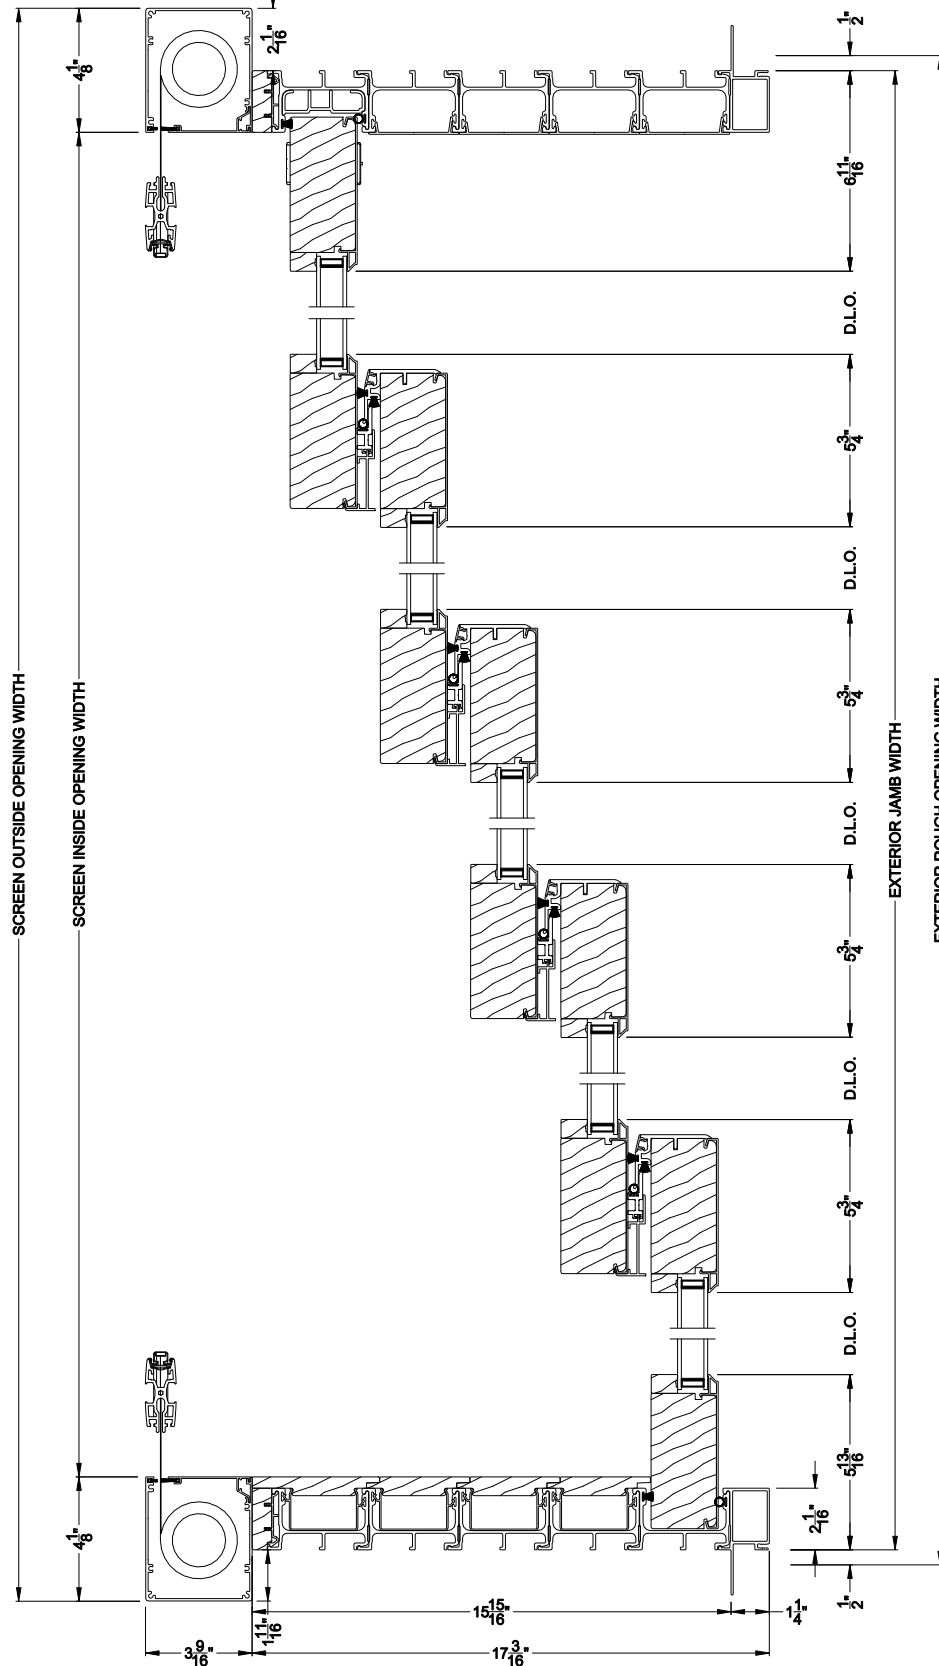

Note: All dimensions are approximate. Weather Shield reserves the right to change specifications without notice.

PREMIUM 2-1/4" MULTI-SLIDE PATIO DOOR (8725)


Horizontal Section - 5 Panel Door
Shown with optional Center screen

Weather Shield™


Premium Series™

2-1/4" Multi-Slide Doors

CROSS SECTION DETAILS

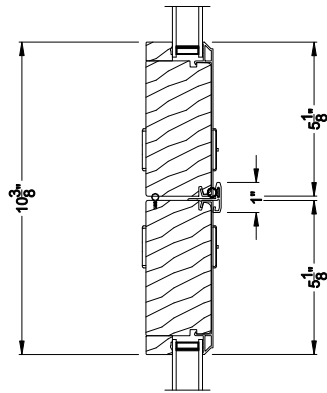

PREMIUM 2-1/4" MULTI-SLIDE PATIO DOOR (8725)
Horizontal Section - Bi-parting stiles

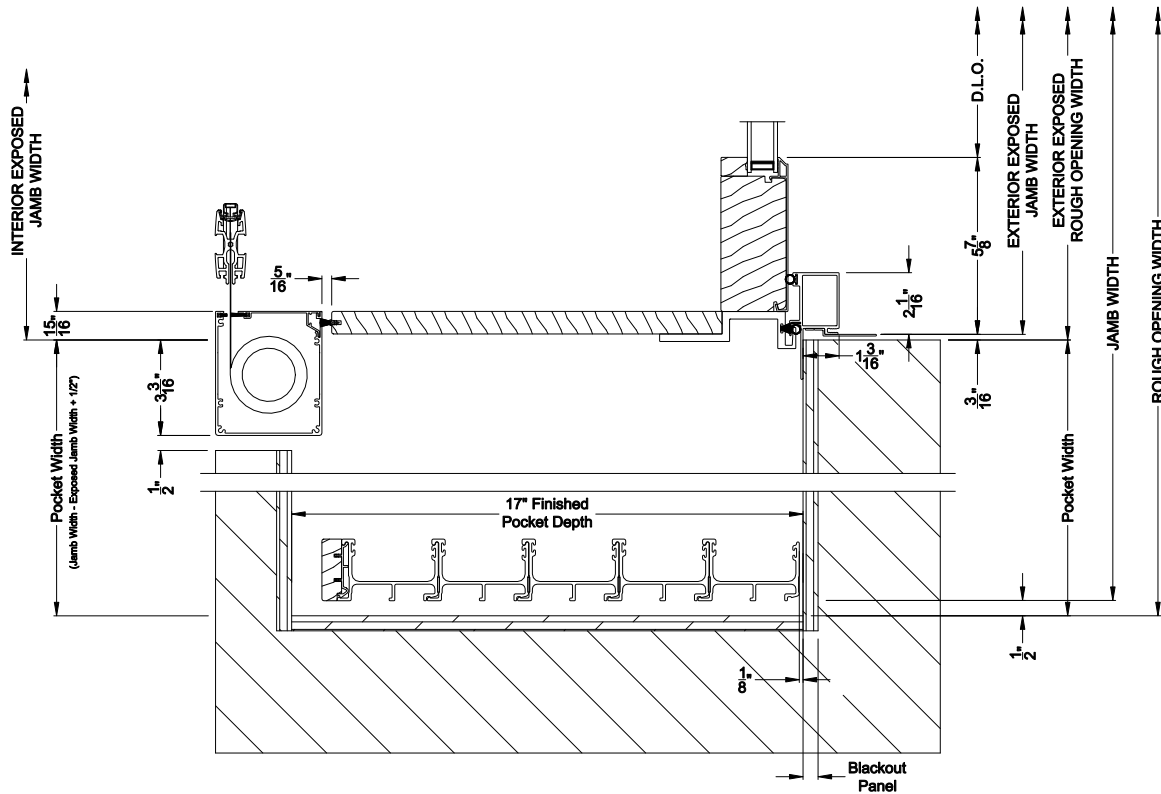

PREMIUM 2-1/4" MULTI-SLIDE PATIO DOOR (8725)
Horizontal Section - 5 Panel or Bi-parting 10 Panel Door
Shown with optional Center screen

Note: All dimensions are approximate. Weather Shield reserves the right to change specifications without notice.