
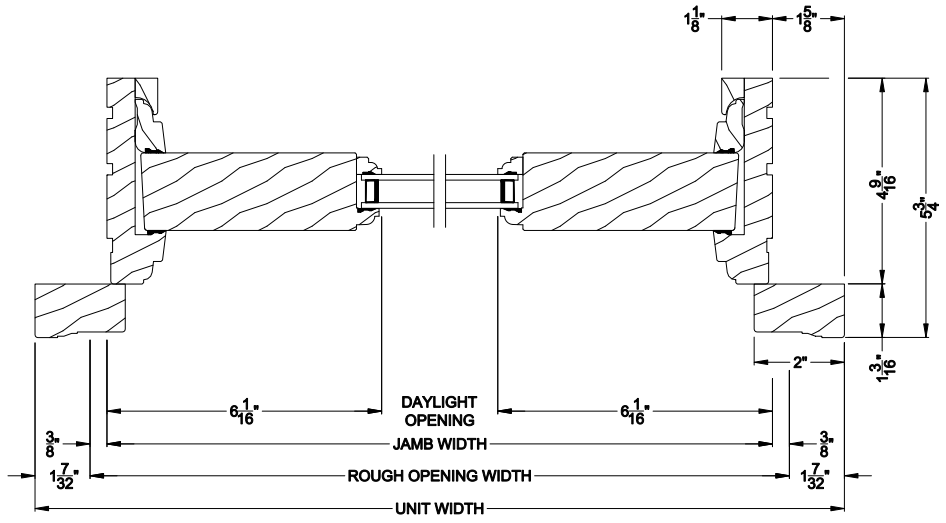


Weather Shield®

Premium Wood Series™


Hinged Door Transom

CROSS SECTION DETAILS

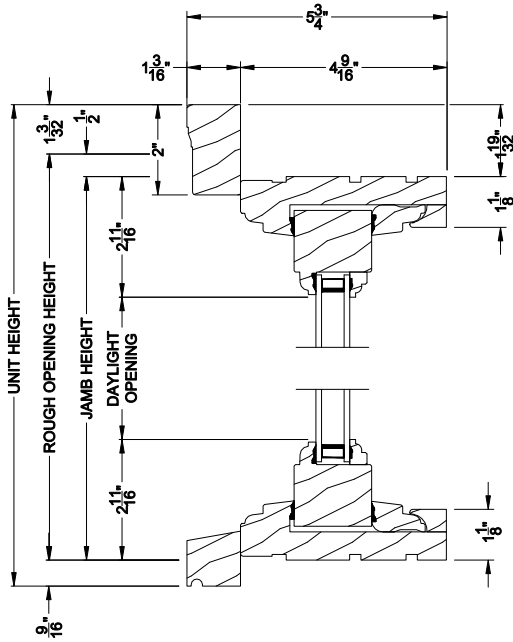

PREMIUM WOOD OUTSWING DOOR TRANSOM (630)
Horizontal Section - With 1 Panel

PREMIUM WOOD OUTSWING DOOR TRANSOM (630)
Vertical Section - With Panel

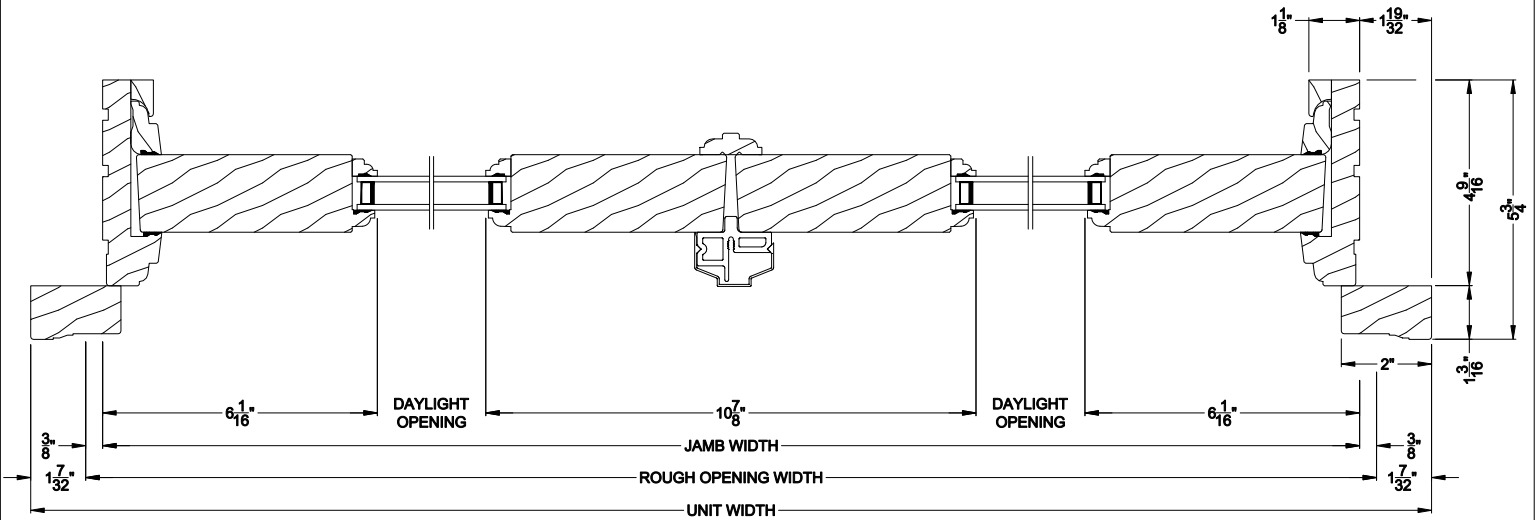

PREMIUM WOOD OUTSWING DOOR TRANSOM (630)
Horizontal Section - With 2 Panels


Note: All dimensions are approximate. Weather Shield reserves the right to change specifications without notice.

Weather Shield®

Premium Wood Series™

Hinged Door Transom

CROSS SECTION DETAILS

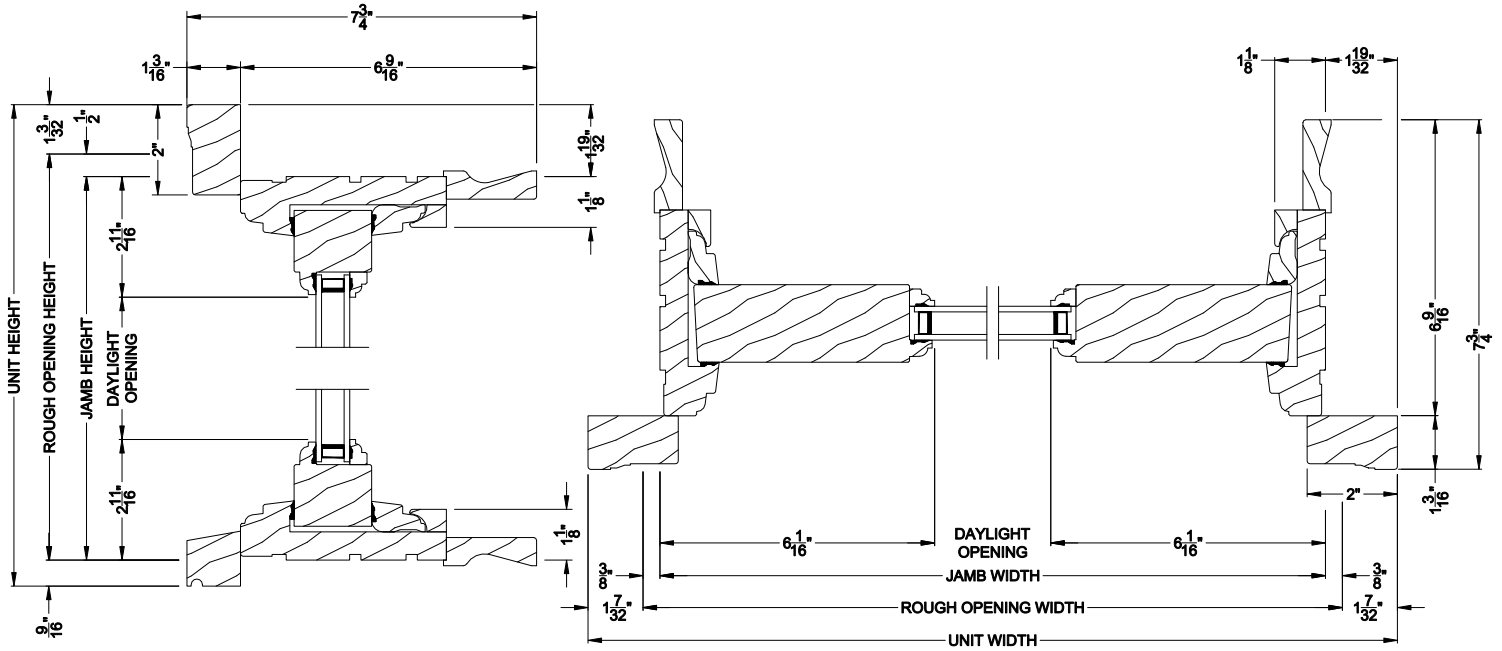


PREMIUM WOOD OUTSWING DOOR TRANSOM (630)

Vertical Section - With Panel - 6 9/16" jamb

PREMIUM WOOD OUTSWING DOOR TRANSOM (630)

Horizontal Section - With 1 Panel - 6 9/16" jamb

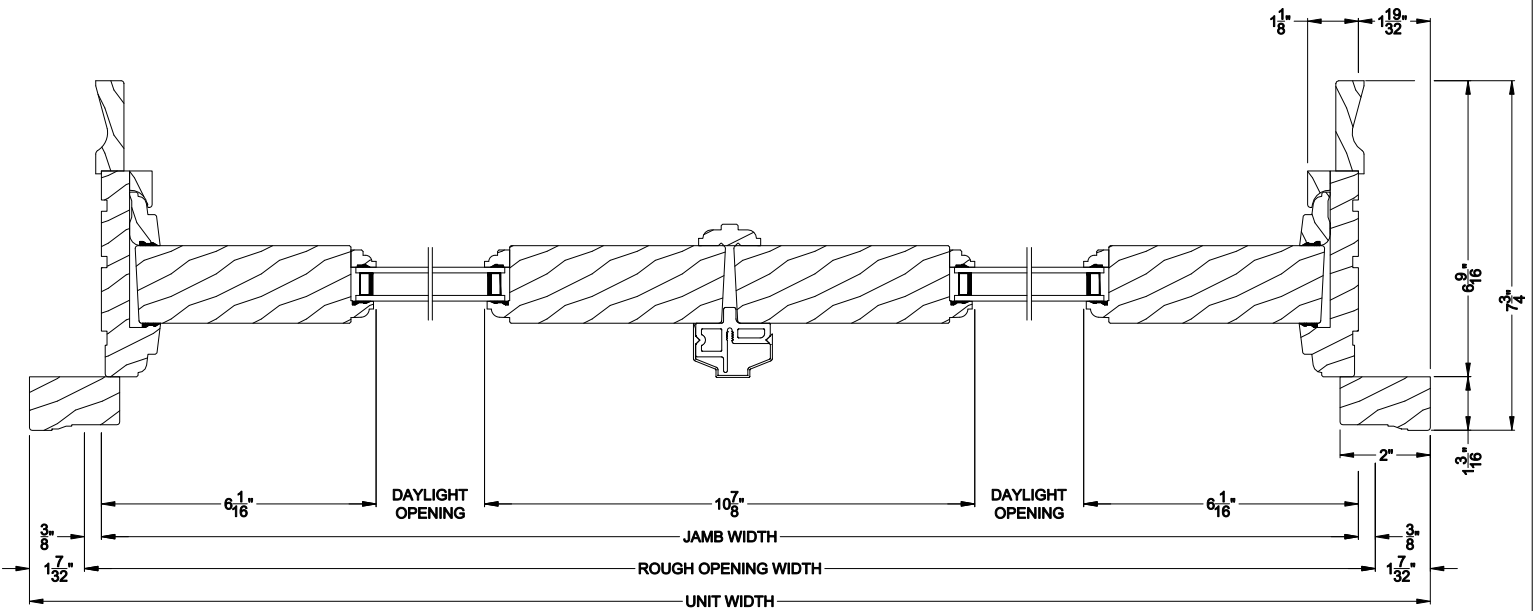

PREMIUM WOOD OUTSWING DOOR TRANSOM (630)

Horizontal Section - With 2 Panels - 6 9/16" jamb

Note: All dimensions are approximate. Weather Shield reserves the right to change specifications without notice.