


Weather Shield®


Premium Wood Series™

Side Hinged French Doors

CROSS SECTION DETAILS

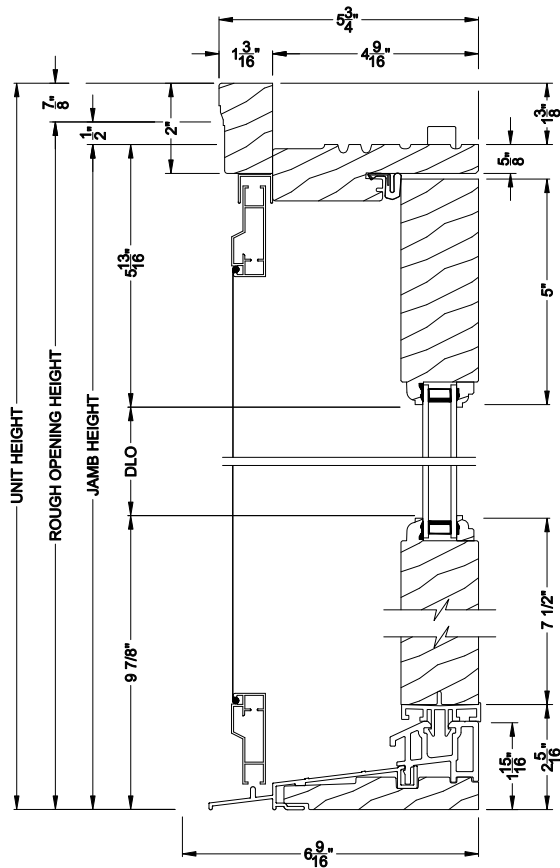

PREMIUM WOOD CENTER HINGED DOOR (6510)
Vertical Section

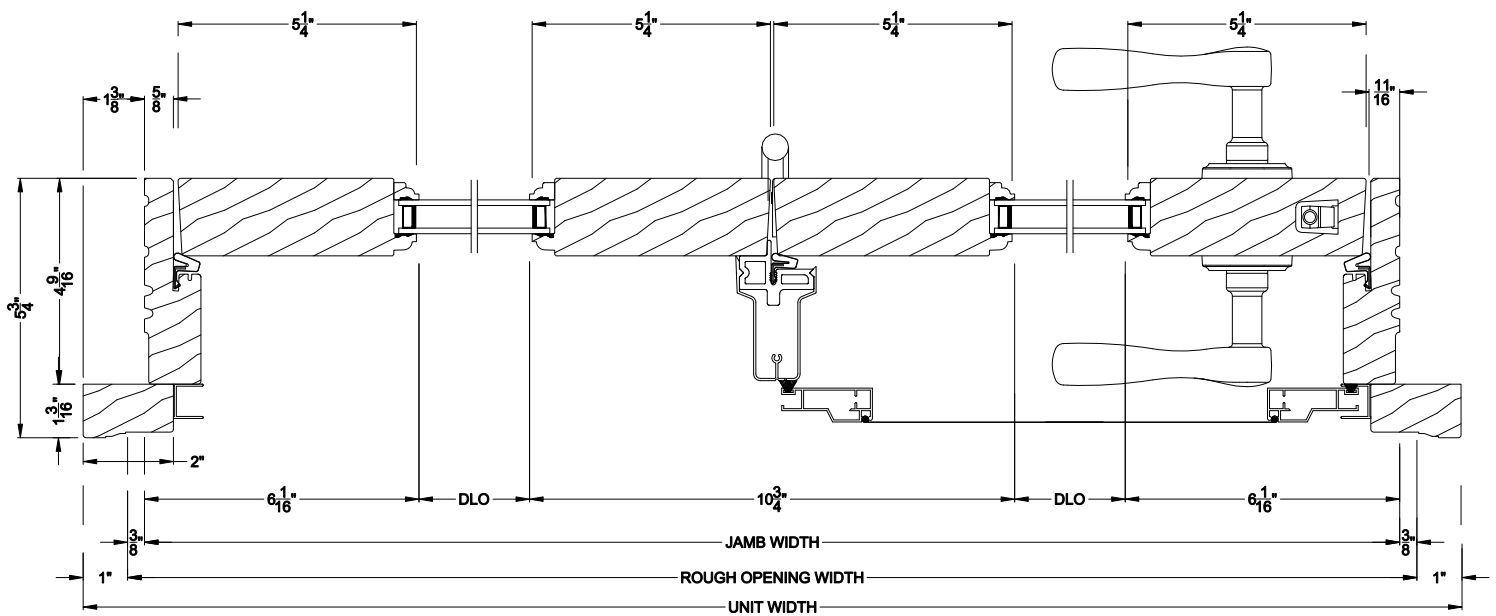

PREMIUM WOOD CENTER HINGED DOOR (6510)
Horizontal Section - 2 Panel


Note: All dimensions are approximate. Weather Shield reserves the right to change specifications without notice.

Weather Shield®

Premium Wood Series™

Side Hinged French Doors

CROSS SECTION DETAILS

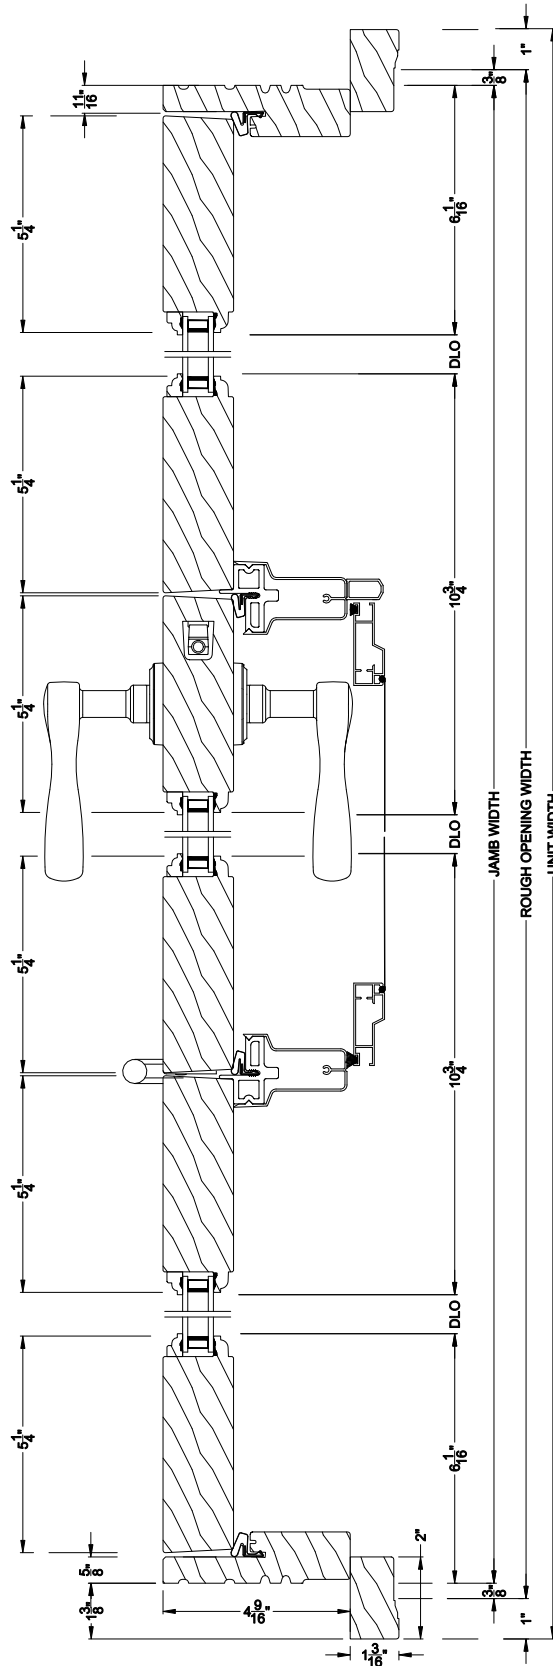

PREMIUM WOOD CENTER HINGED DOOR (6510)
Horizontal Section - 3 Panel

Note: All dimensions are approximate. Weather Shield reserves the right to change specifications without notice.