


Weather Shield®


Premium Wood Series™

Side Hinged French Doors


CROSS SECTION DETAILS

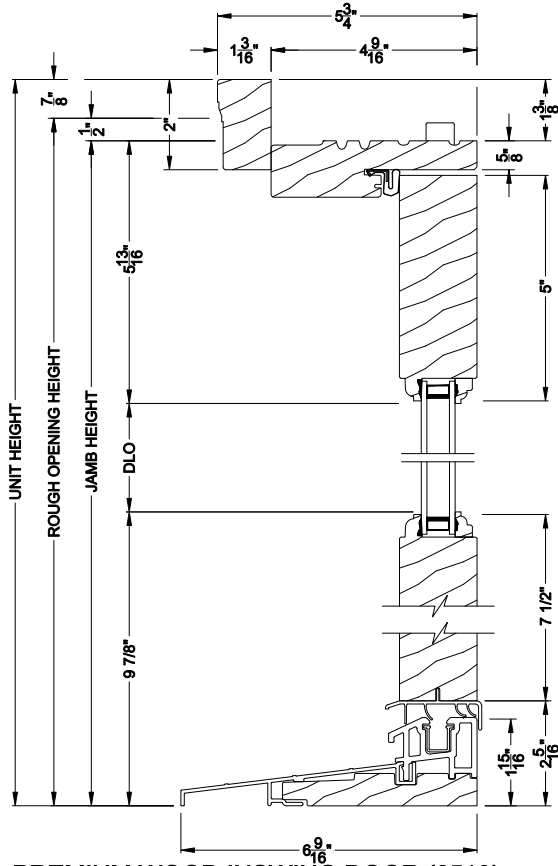

PREMIUM WOOD INSWING DOOR (6510)
Vertical Section

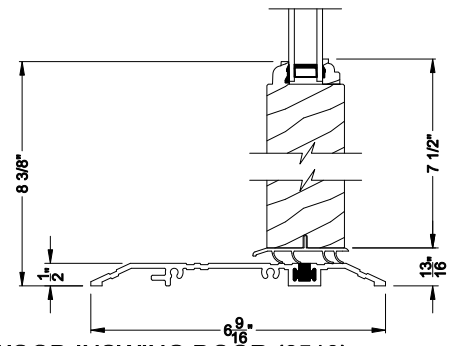

PREMIUM WOOD INSWING DOOR (6510)
Vertical Section - ADA Sill

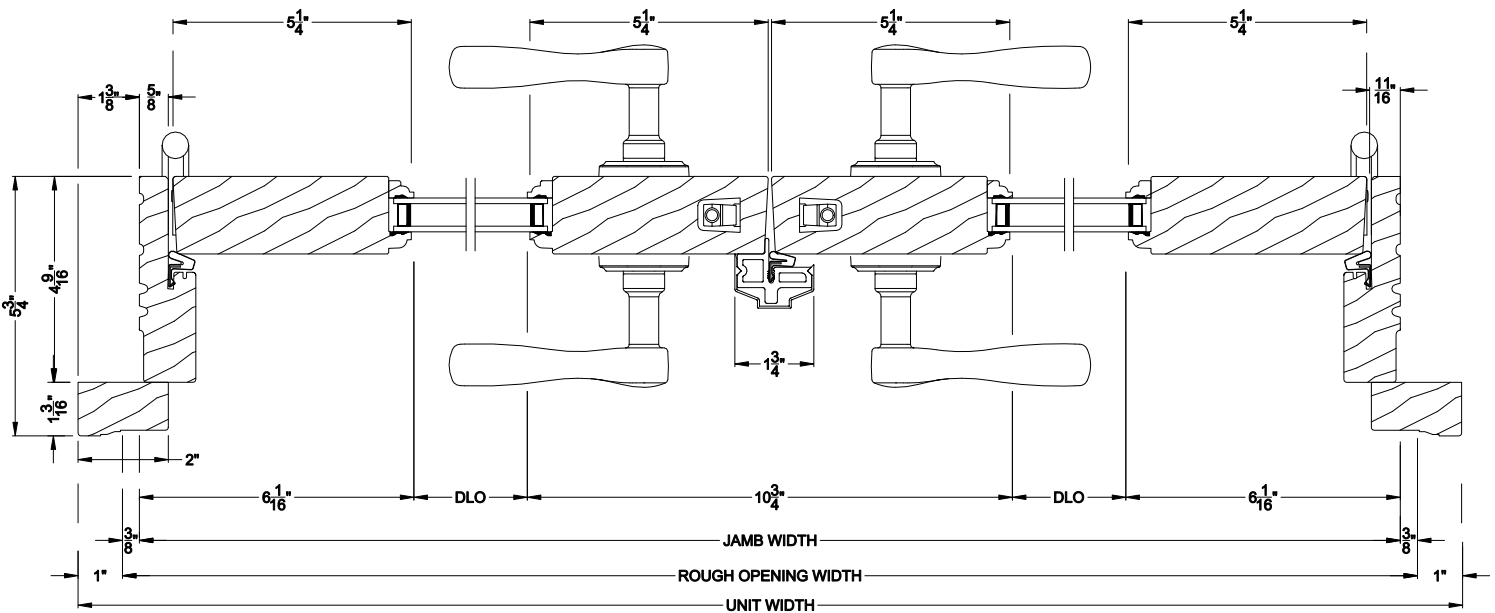

PREMIUM WOOD INSWING DOOR (6510)
Horizontal Section - 2 Panel Door


Note: All dimensions are approximate. Weather Shield reserves the right to change specifications without notice.

Weather Shield®


Premium Wood Series™

Side Hinged French Doors


CROSS SECTION DETAILS

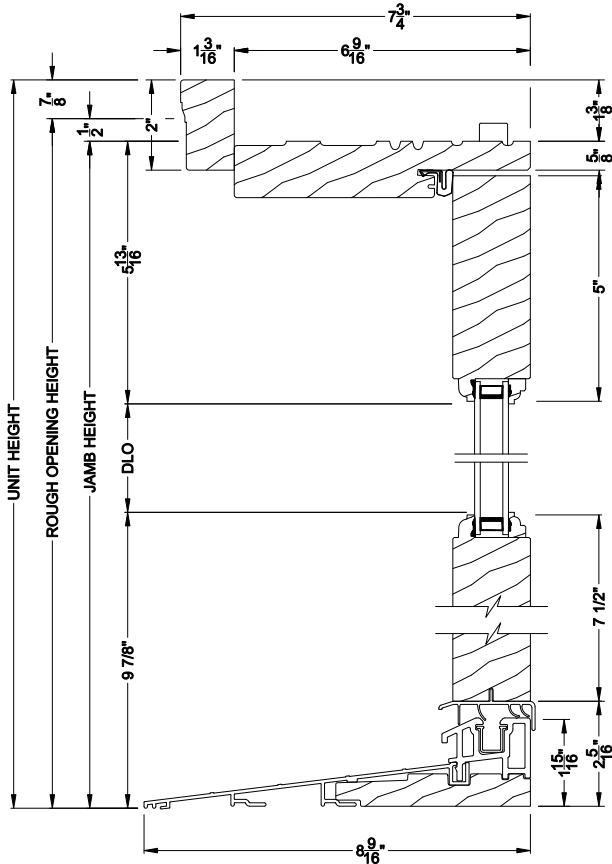

PREMIUM WOOD INSWING DOOR (6510)
Vertical Section - 6 9/16" Jamb

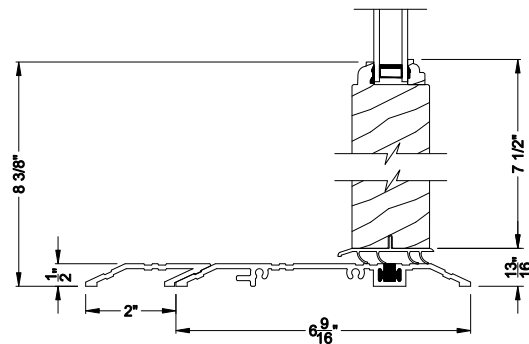

PREMIUM WOOD INSWING DOOR (6510)
Vertical Section - ADA Sill

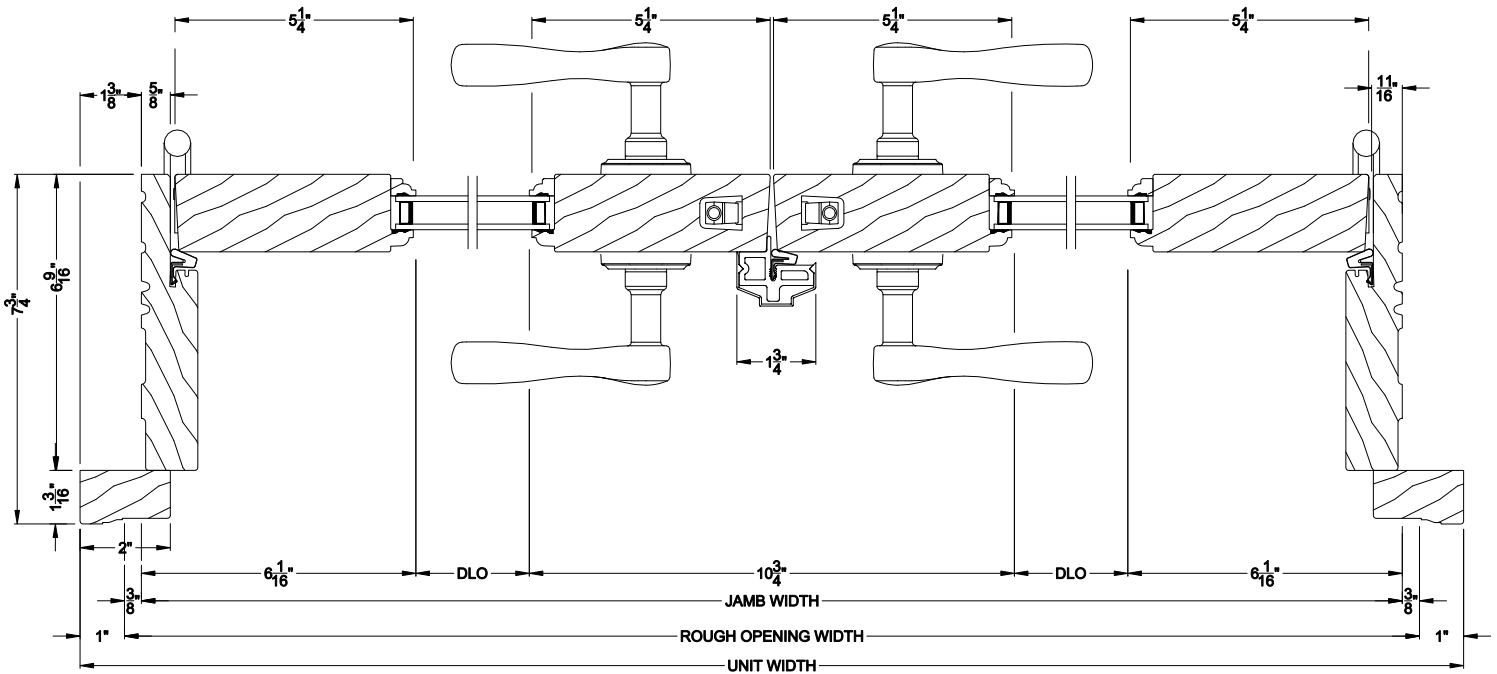

PREMIUM WOOD INSWING DOOR (6510)
Horizontal Section - 2 Panel Door - 6 9/16" Jamb


Note: All dimensions are approximate. Weather Shield reserves the right to change specifications without notice.

Weather Shield®


Premium Wood Series™

Side Hinged French Doors

CROSS SECTION DETAILS

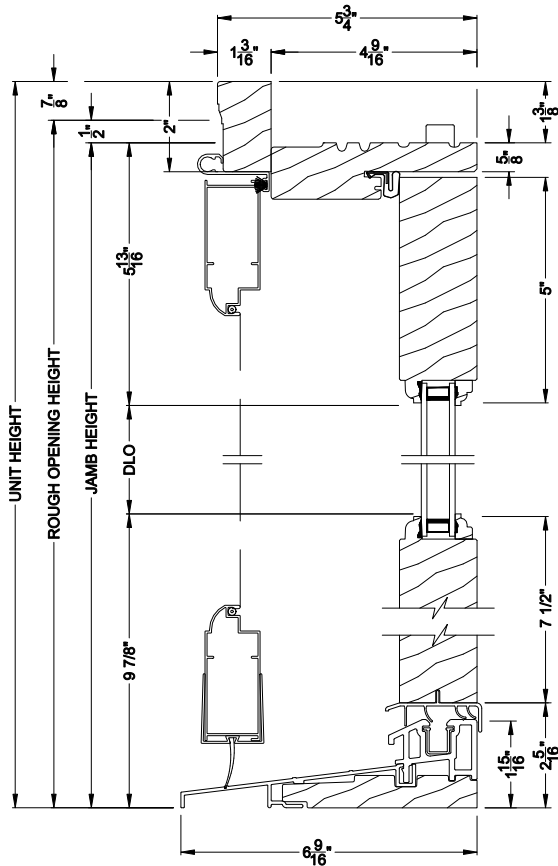


PREMIUM WOOD INSWING DOOR (6510)
Vertical Section
Shown with Optional Hinged Screen

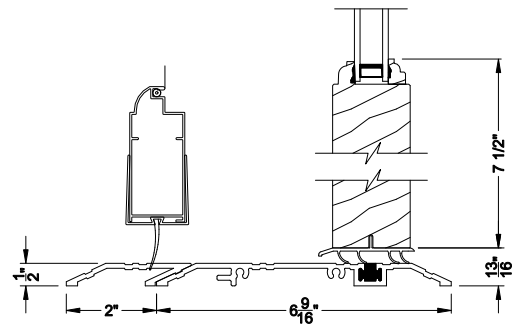

*Requires ADA sill extension

PREMIUM WOOD INSWING DOOR (6510)
Vertical Section - ADA Sill
Shown with Optional Hinged Screen*

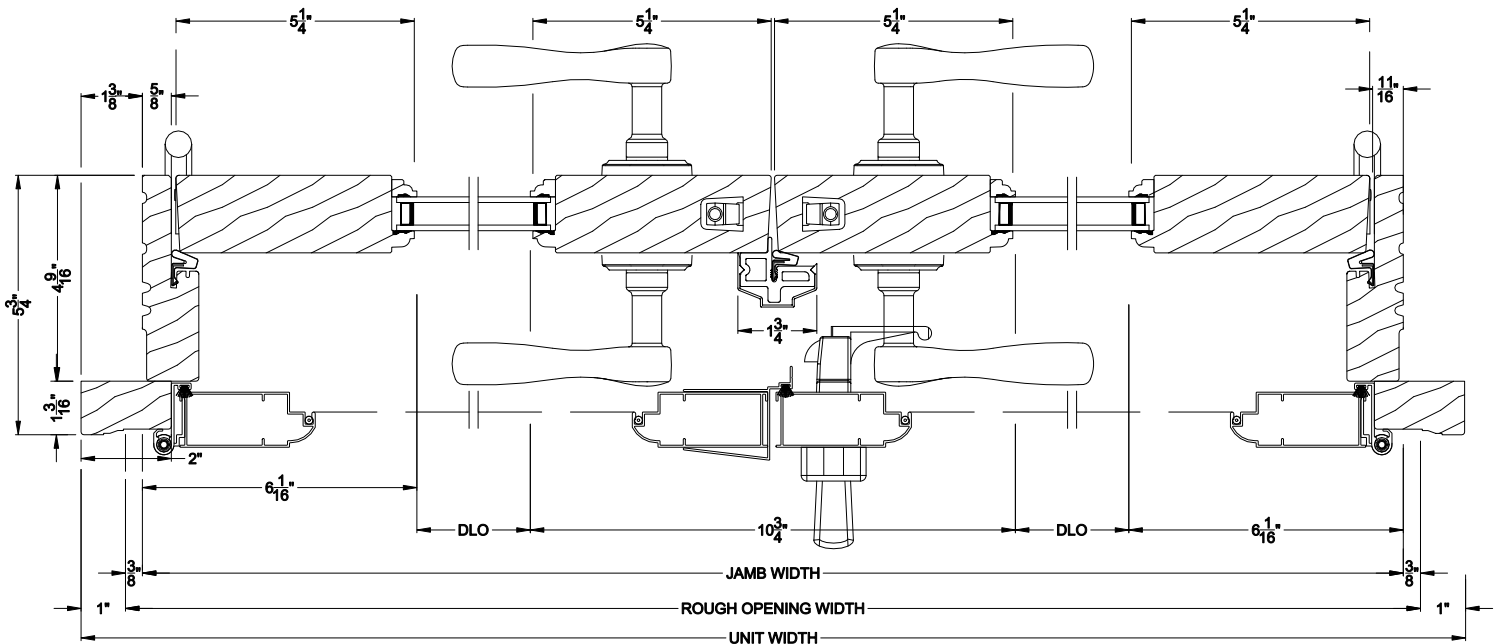

PREMIUM WOOD INSWING DOOR (6510)
Horizontal Section - 2 Panel Door

Note: All dimensions are approximate. Weather Shield reserves the right to change specifications without notice.