


Weather Shield®


Premium Wood Series™

Side Hinged French Doors

CROSS SECTION DETAILS

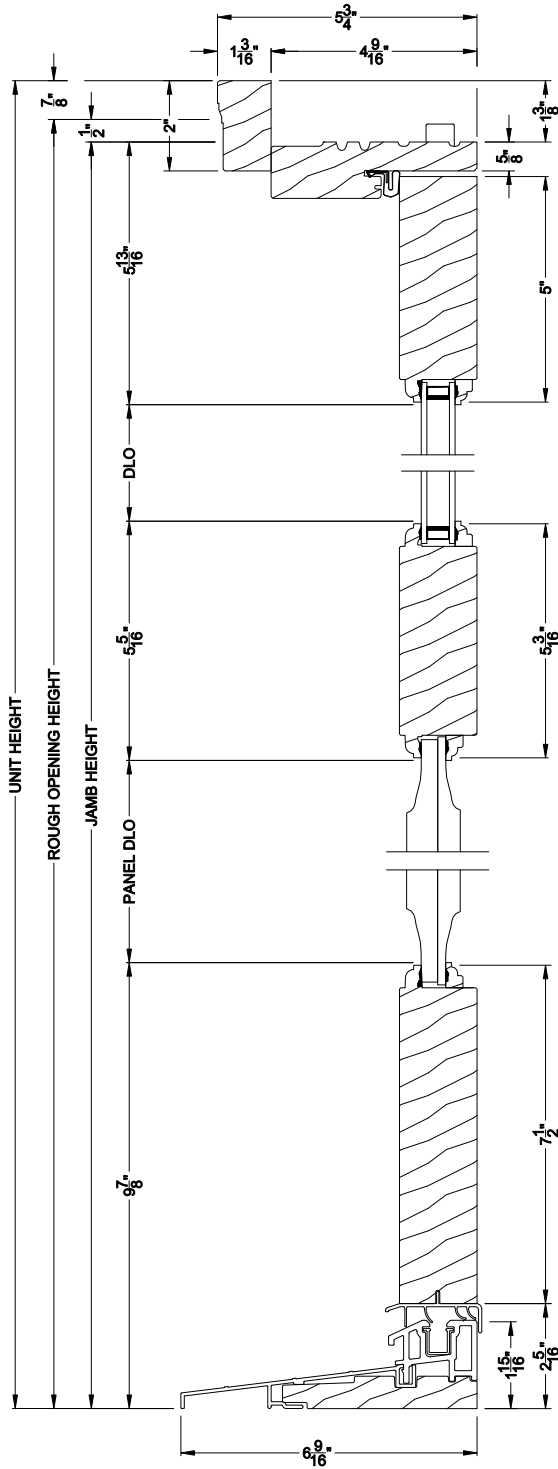

PREMIUM WOOD INSWING DOOR (6510)
Vertical Section - Raised Panel

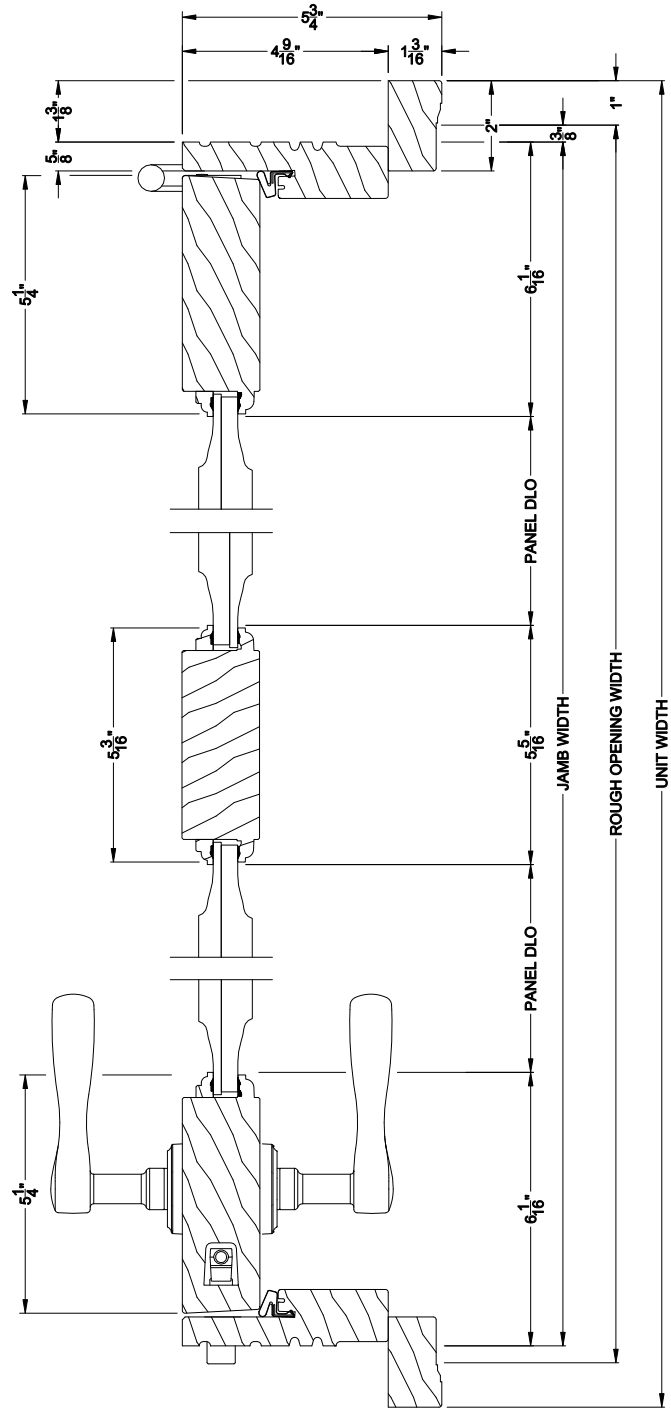

PREMIUM WOOD INSWING DOOR (6510)
Horizontal Section - Vertical Center Rail


Note: All dimensions are approximate. Weather Shield reserves the right to change specifications without notice.

Weather Shield®


Premium Wood Series™

Side Hinged French Doors

CROSS SECTION DETAILS

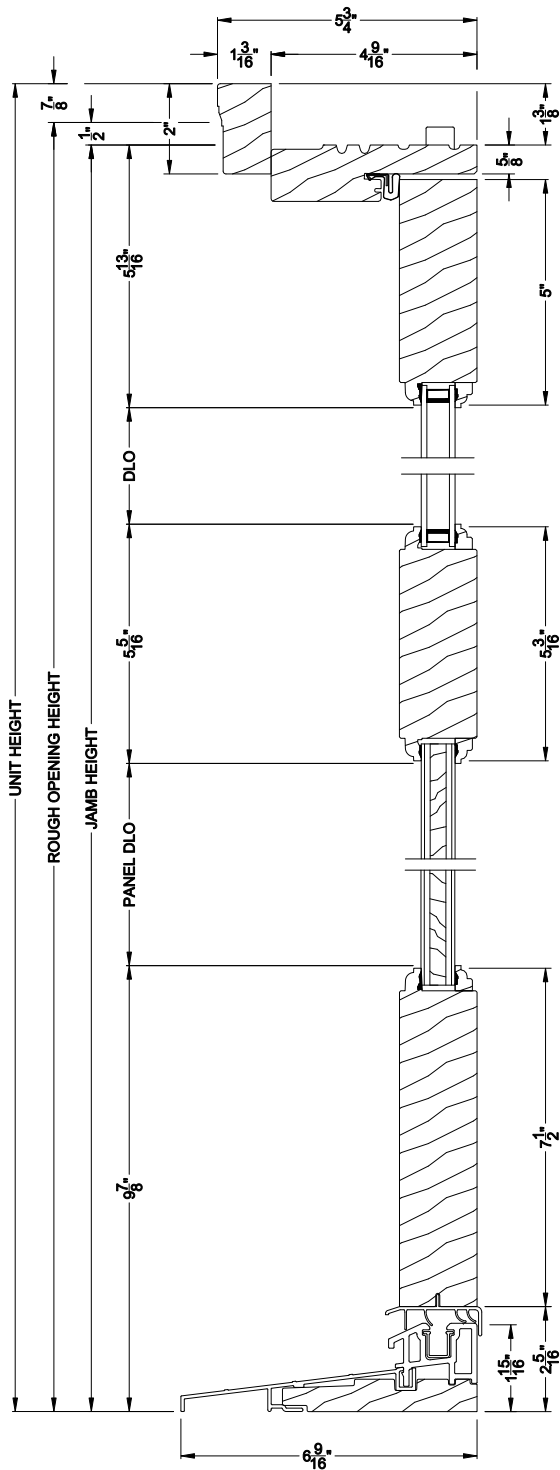

PREMIUM WOOD INSWING DOOR (6510)
Vertical Section - Signboard Panel

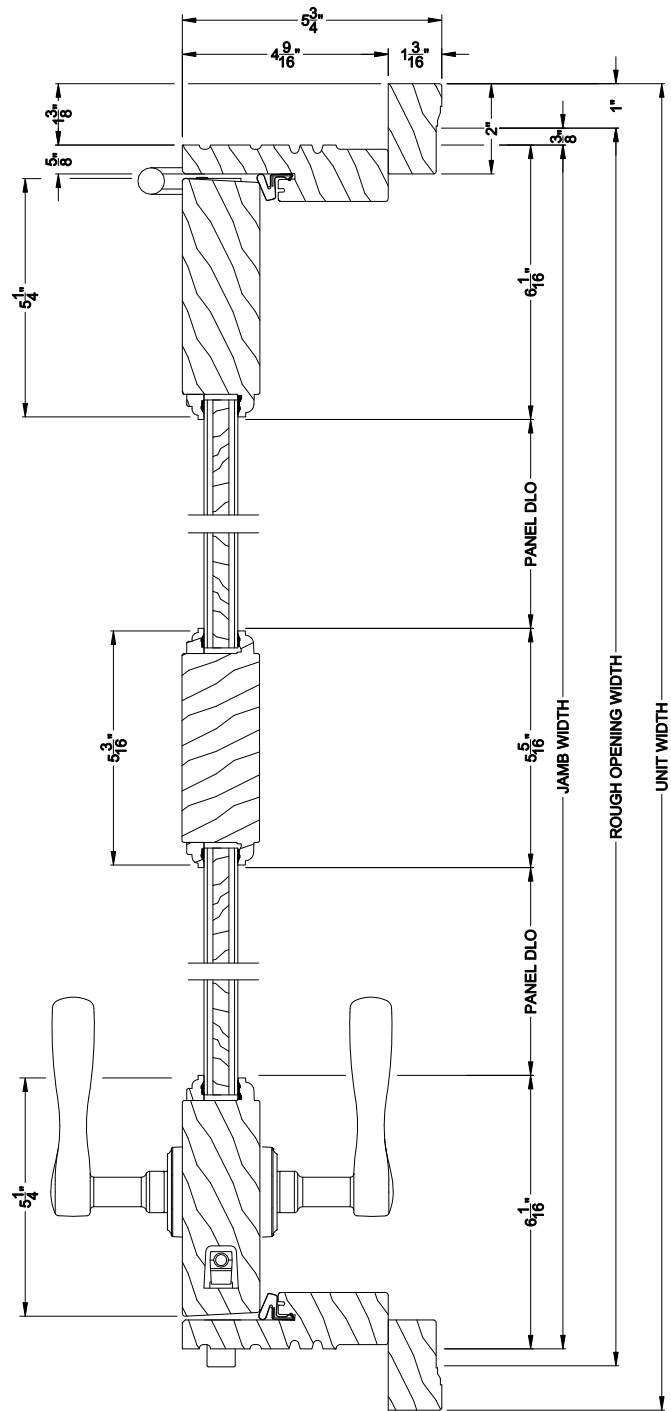

PREMIUM WOOD INSWING DOOR (6510)
Horizontal Section - Vertical Center Rail

Note: All dimensions are approximate. Weather Shield reserves the right to change specifications without notice.