


# Weather Shield®


## Premium Wood Series™

# Side Hinged French Doors


## CROSS SECTION DETAILS

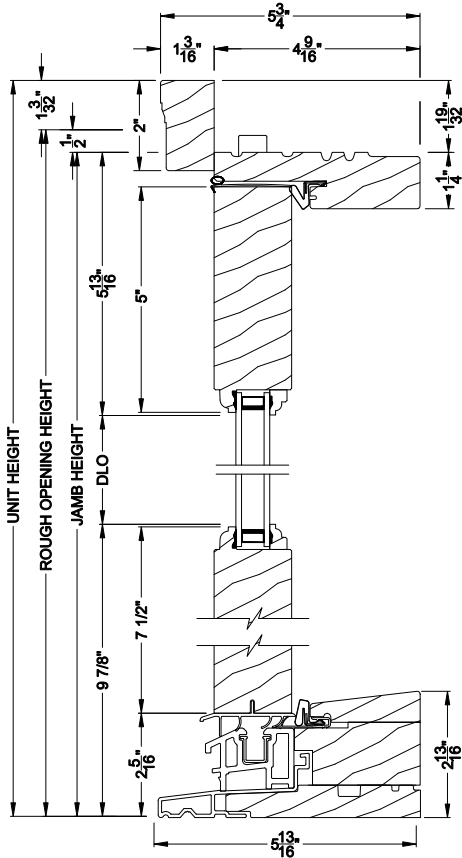


**PREMIUM WOOD OUTSWING DOOR (6610)**  
Vertical Section

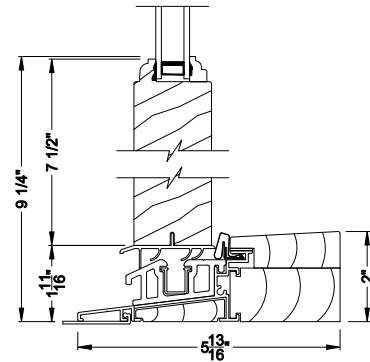

**PREMIUM WOOD OUTSWING DOOR (6610)**  
Vertical Section - Alternative Low Profile Sill

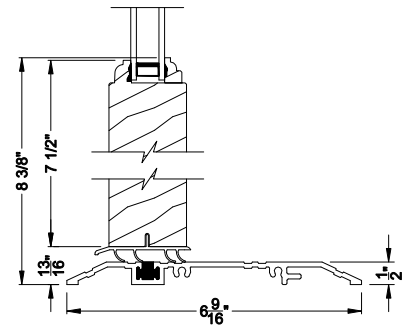

**PREMIUM WOOD OUTSWING DOOR (6610)**  
Vertical Section - ADA Sill

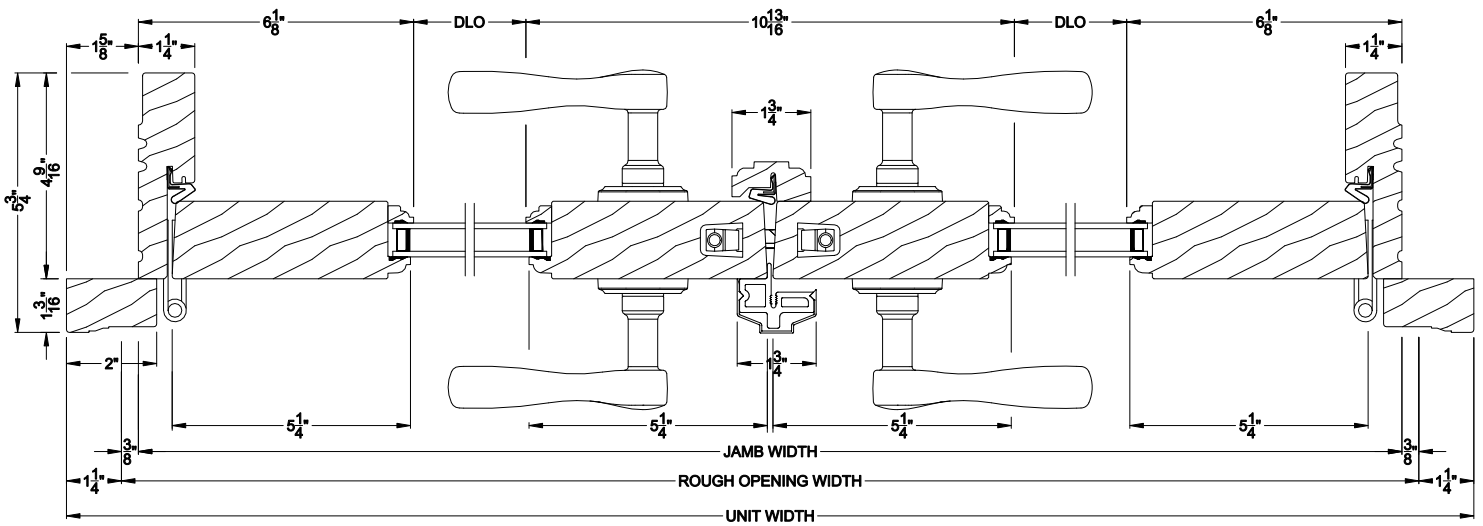

**PREMIUM WOOD OUTSWING DOOR (6610)**  
Horizontal Section - 2 Panel Door


Note: All dimensions are approximate. Weather Shield reserves the right to change specifications without notice.

# Weather Shield®


## Premium Wood Series™

# Side Hinged French Doors


## CROSS SECTION DETAILS

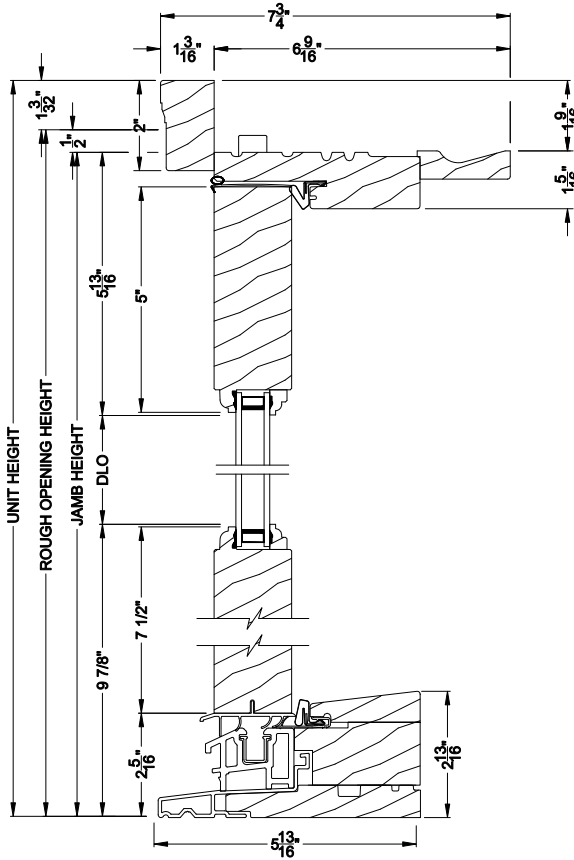


**PREMIUM WOOD OUTSWING DOOR (6610)**  
Vertical Section - 6 9/16" Jamb

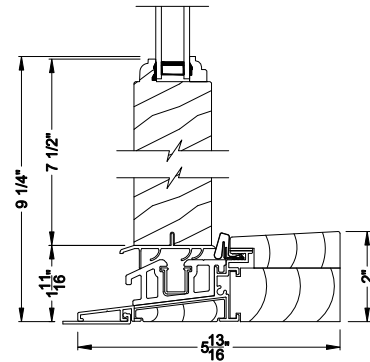

**PREMIUM WOOD OUTSWING DOOR (6610)**  
Vertical Section - Alternative Low Profile Sill

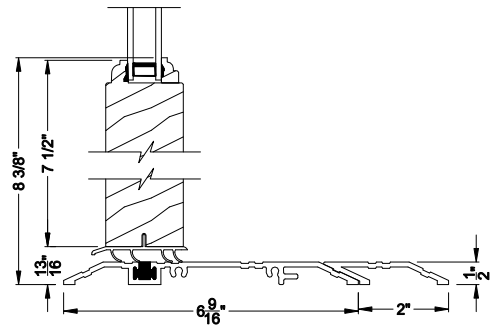

**PREMIUM WOOD OUTSWING DOOR (6610)**  
Vertical Section - ADA Sill

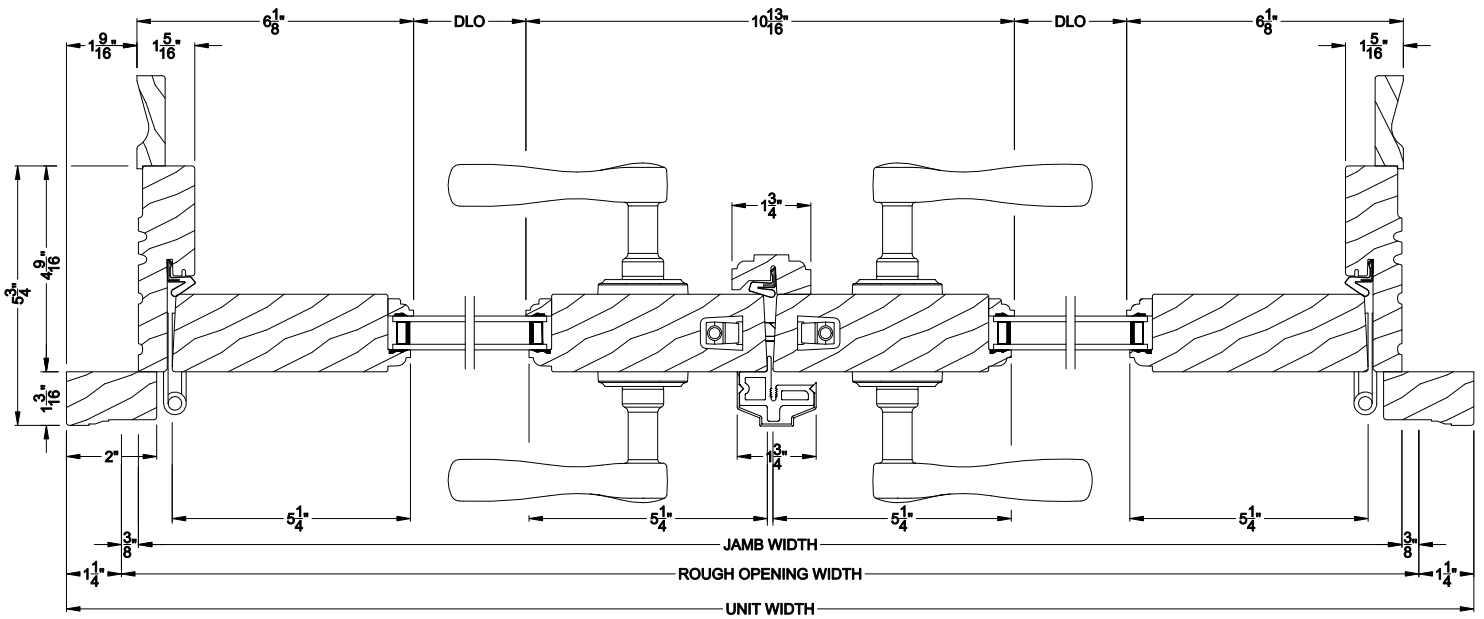

**PREMIUM WOOD OUTSWING DOOR (6610)**  
Horizontal Section - 2 Panel Door - 6 9/16" Jamb

Note: All dimensions are approximate. Weather Shield reserves the right to change specifications without notice.