
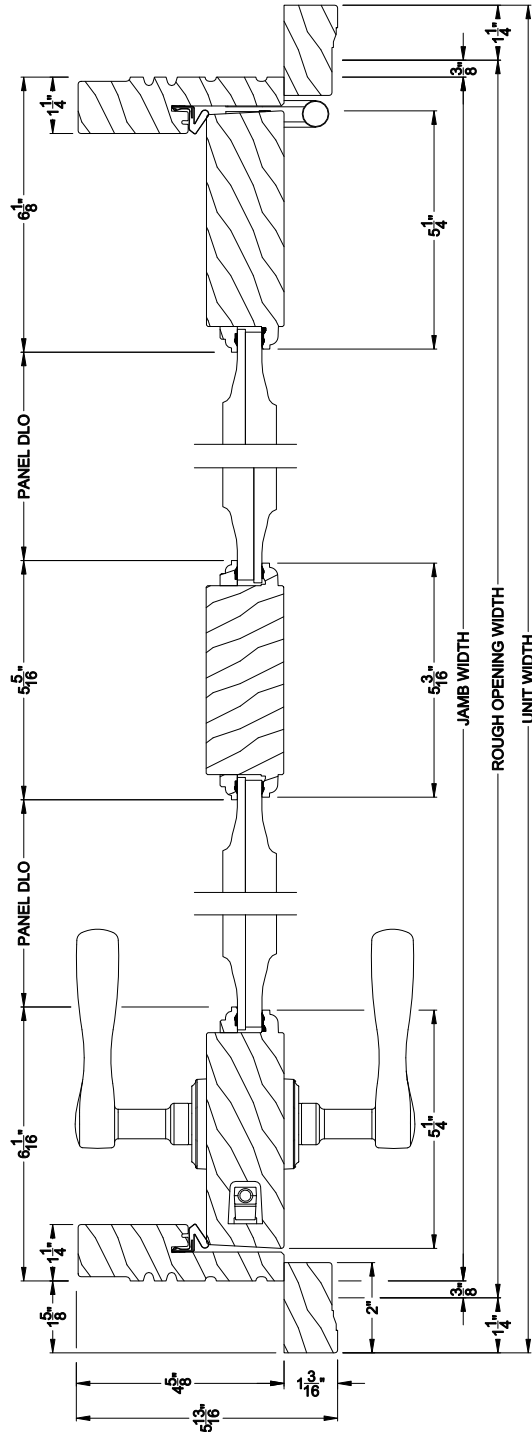


Weather Shield®

Premium Wood Series™

Side Hinged French Doors

CROSS SECTION DETAILS

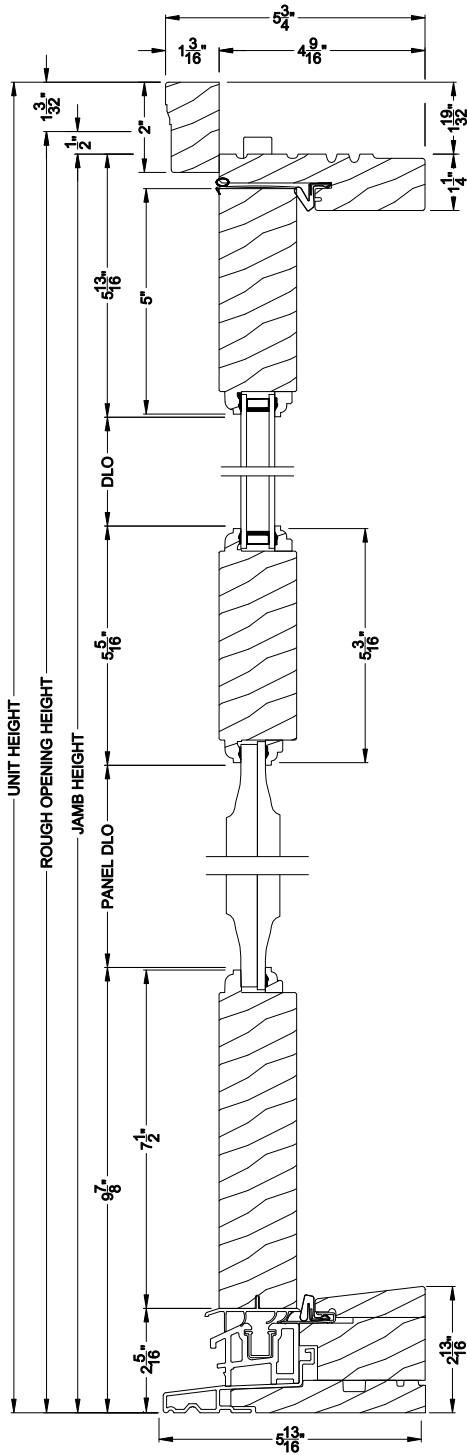

PREMIUM WOOD OUTSWING DOOR (6610)
Vertical Section - Raised Panel

PREMIUM WOOD OUTSWING DOOR (6610)
Horizontal Section - Vertical Center Rail


Note: All dimensions are approximate. Weather Shield reserves the right to change specifications without notice.

Weather Shield®


Premium Wood Series™

Side Hinged French Doors

CROSS SECTION DETAILS

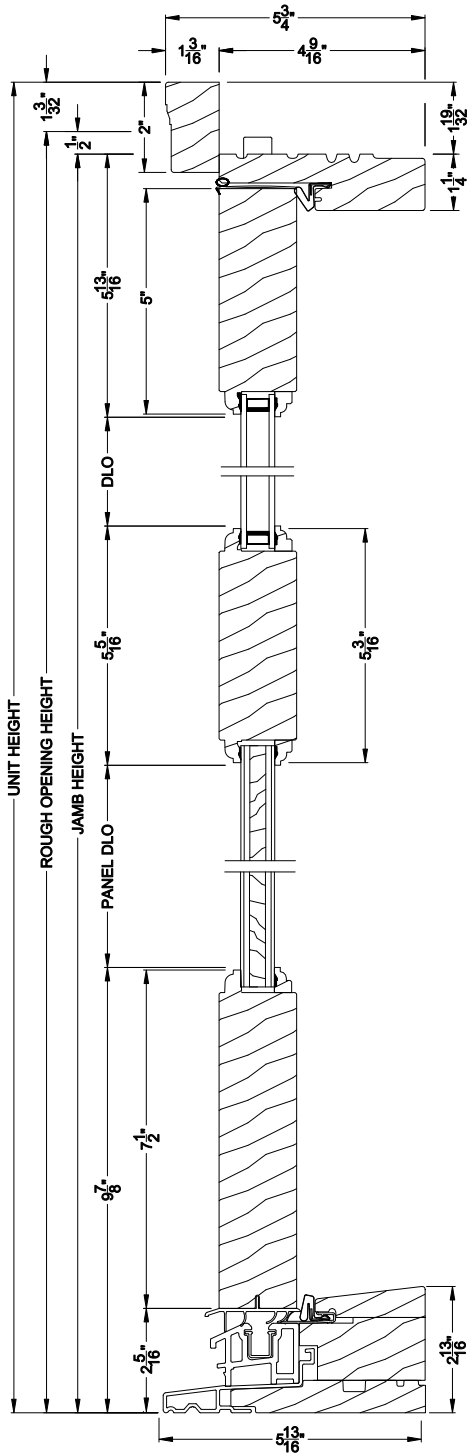

PREMIUM WOOD OUTSWING DOOR (6610)
Vertical Section - Signboard Panel

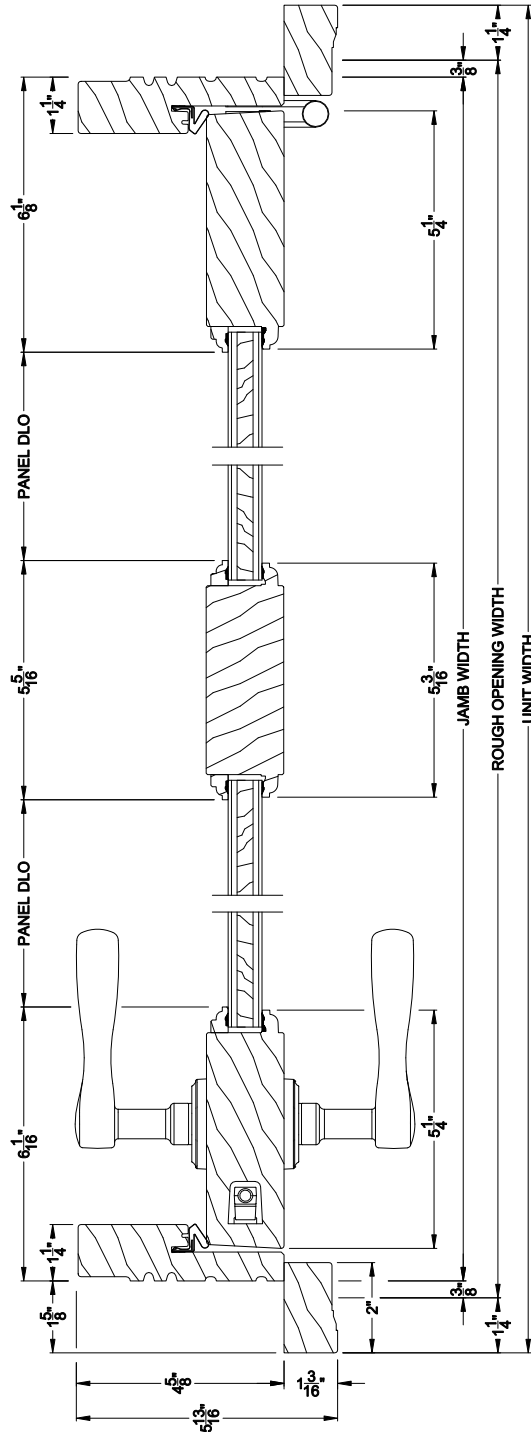

PREMIUM WOOD OUTSWING DOOR (6610)
Horizontal Section - Vertical Center Rail

Note: All dimensions are approximate. Weather Shield reserves the right to change specifications without notice.