


Weather Shield®


Signature Series™

Sliding Patio Doors


CROSS SECTION DETAILS

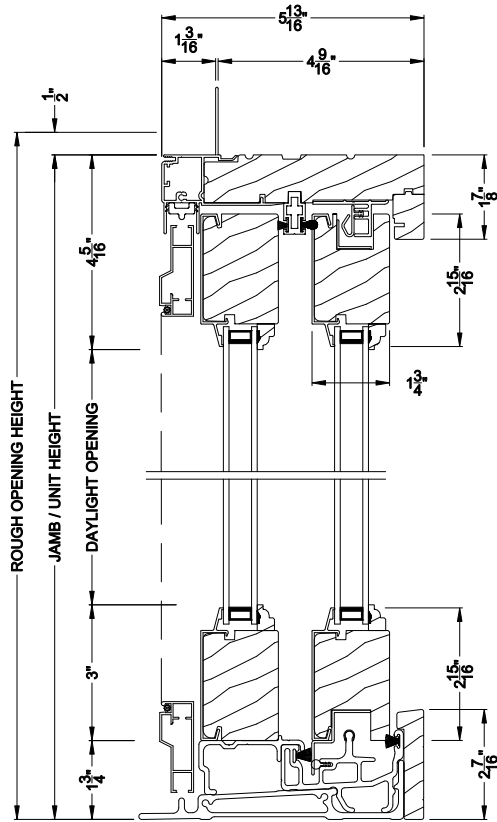

SIGNATURE SLIDING PATIO DOOR (8714)
Vertical Section

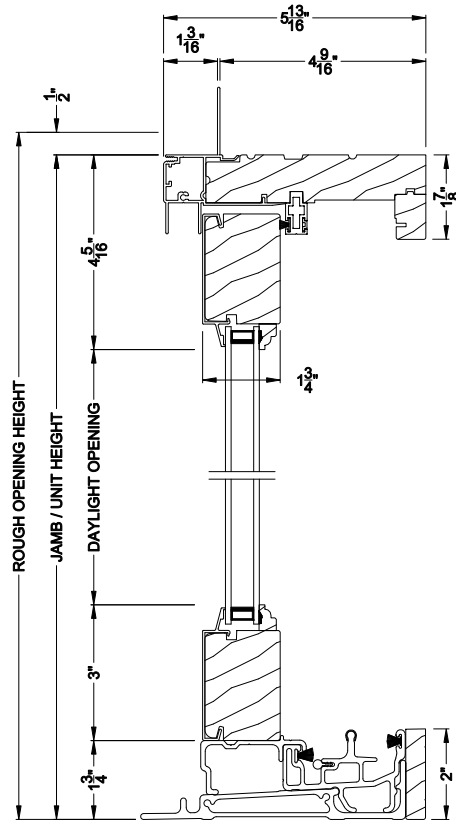

SIGNATURE SLIDING PATIO DOOR (8714)
Vertical Section - Fixed Sidelite with Low profile sill stop

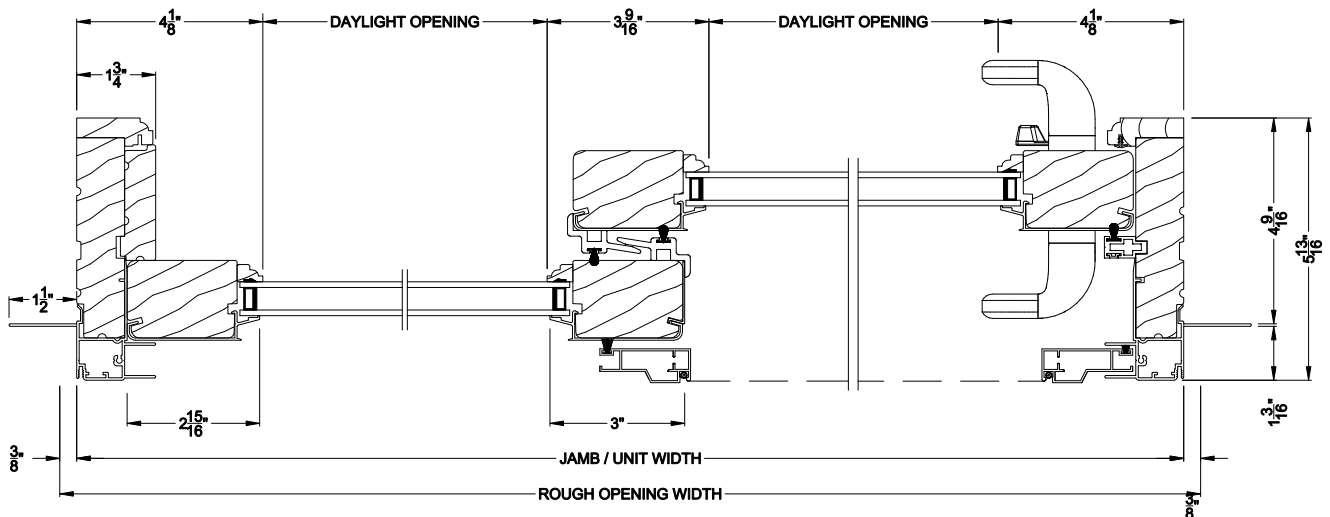

SIGNATURE SLIDING PATIO DOOR (8714)
Horizontal Section


Note: All dimensions are approximate. Weather Shield reserves the right to change specifications without notice.

Weather Shield®


Signature Series™

Sliding Patio Doors


CROSS SECTION DETAILS

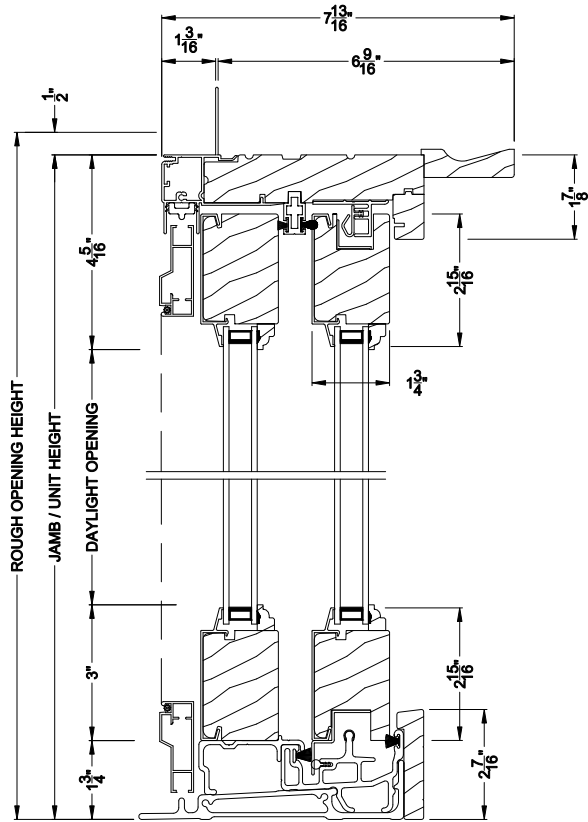

SIGNATURE SLIDING PATIO DOOR (8714)
Vertical Section - 6-9/16" jamb

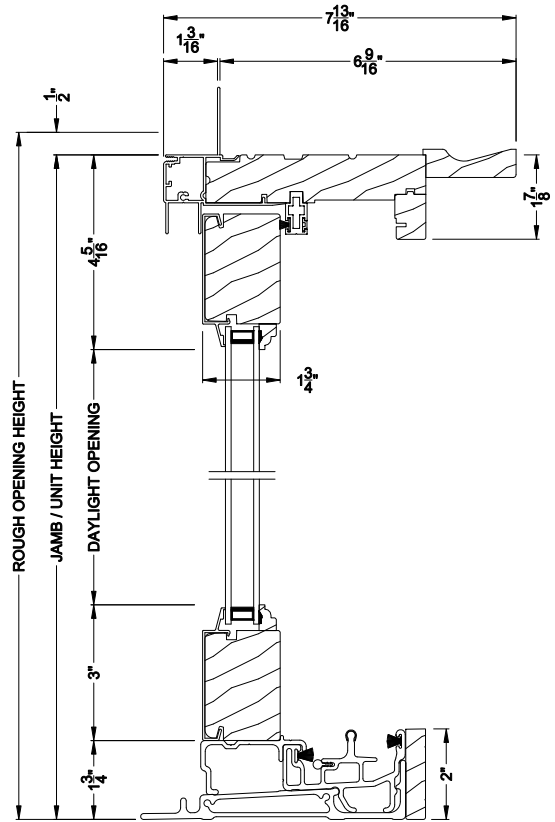

SIGNATURE SLIDING PATIO DOOR (8714)
Vertical Section - Fixed Sidelite with Low profile sill stop - 6-9/16" jamb

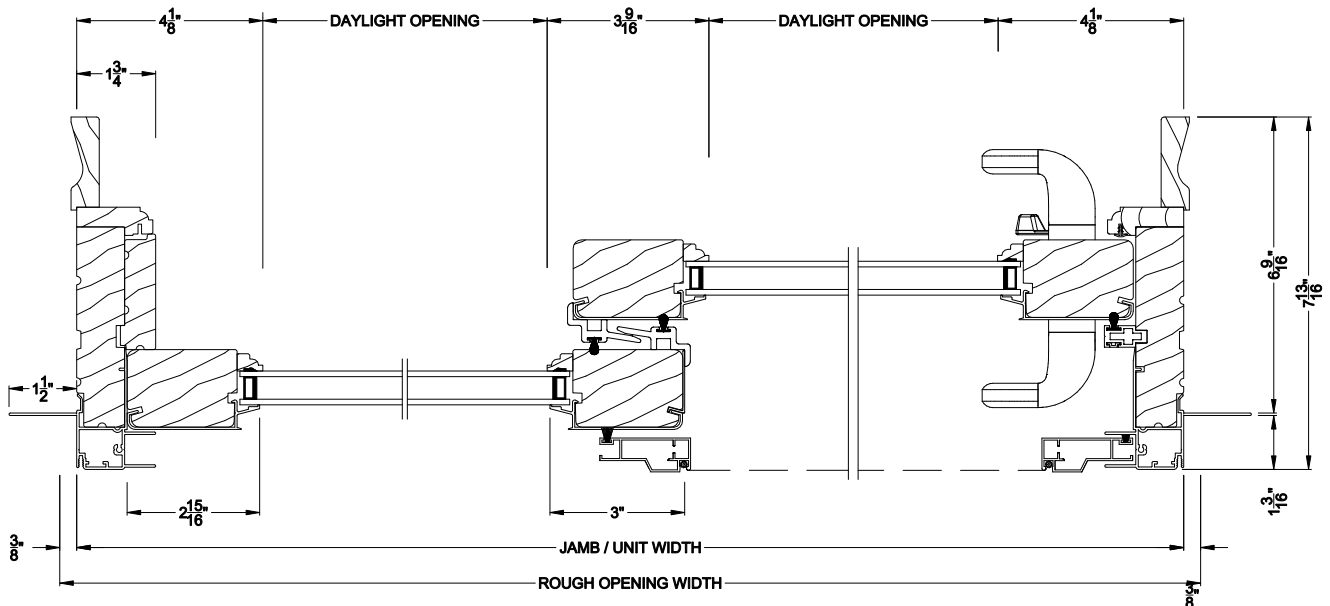

SIGNATURE SLIDING PATIO DOOR (8714)
Horizontal Section - 6-9/16" jamb


Note: All dimensions are approximate. Weather Shield reserves the right to change specifications without notice.

Weather Shield®


Signature Series™

Sliding Patio Doors

CROSS SECTION DETAILS

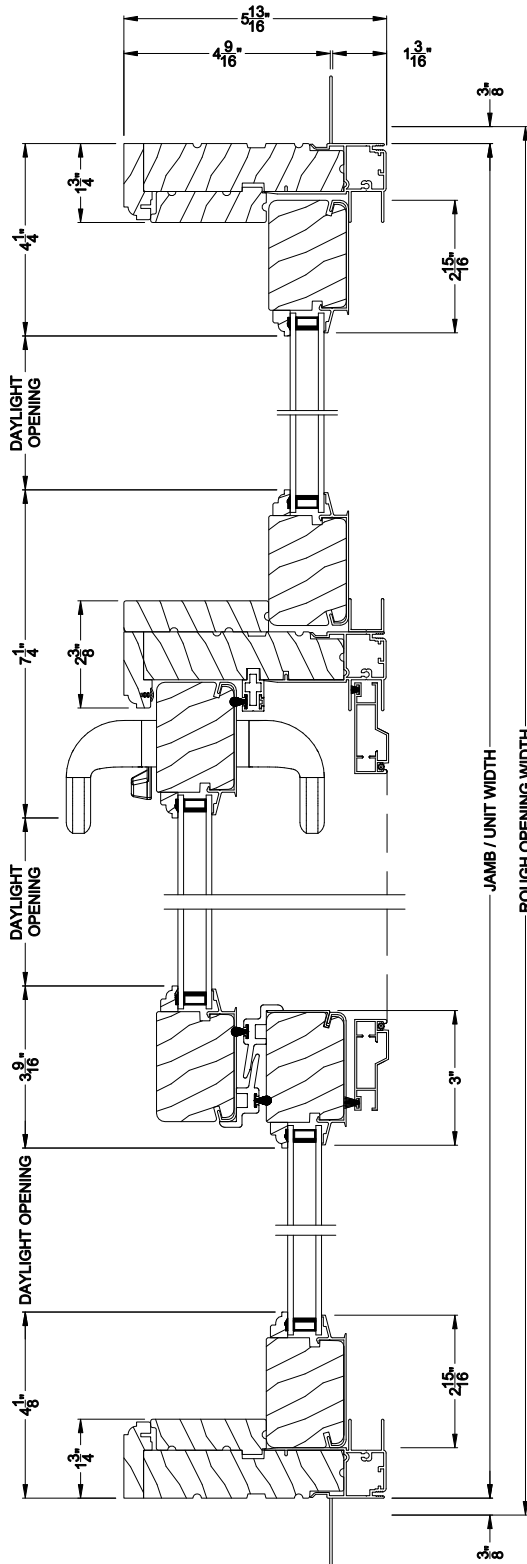

SIGNATURE SLIDING PATIO DOOR (8714)
Horizontal Section - 3 Panel Door

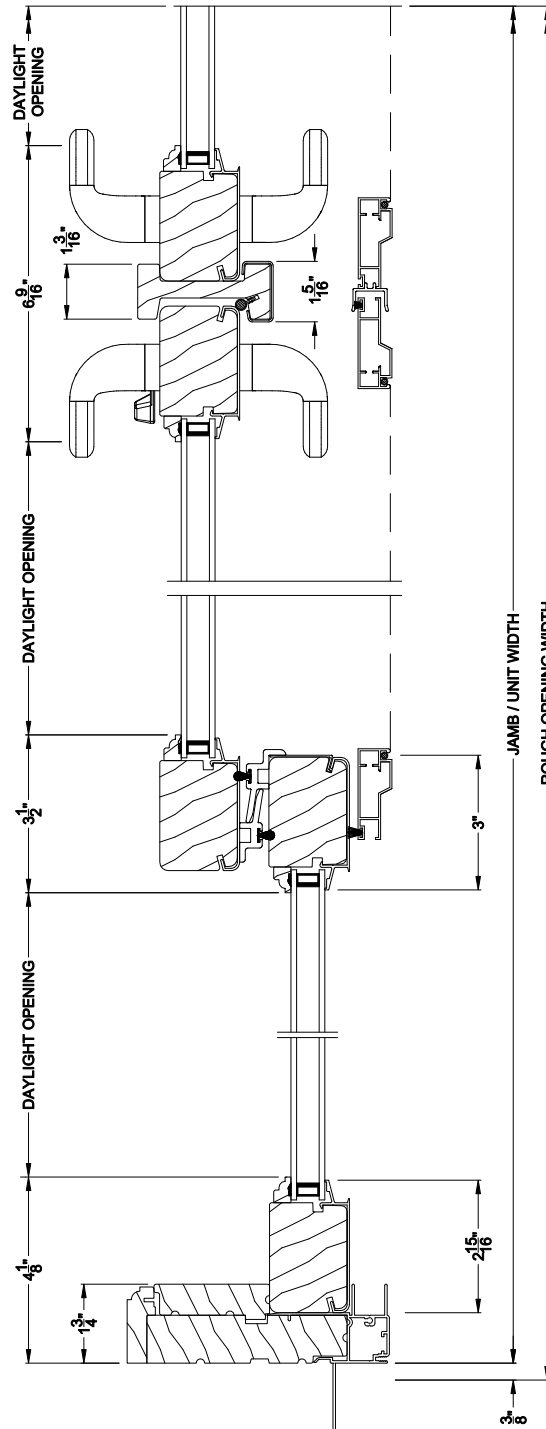

SIGNATURE SLIDING PATIO DOOR (8714)
Horizontal Section - 4 Panel Door


Note: All dimensions are approximate. Weather Shield reserves the right to change specifications without notice.

Weather Shield®


Signature Series™

Sliding Patio Doors

CROSS SECTION DETAILS

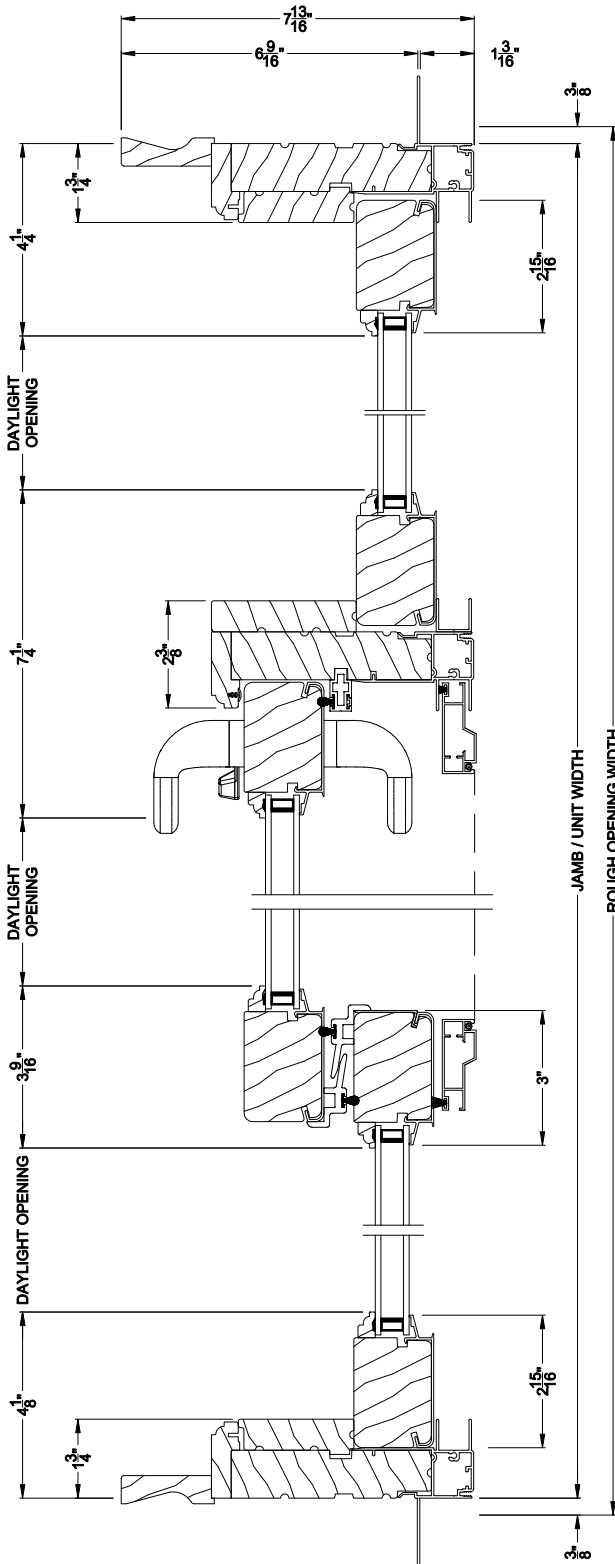

SIGNATURE SLIDING PATIO DOOR (8714)
Horizontal Section - 3 Panel Door - 6-9/16" jamb

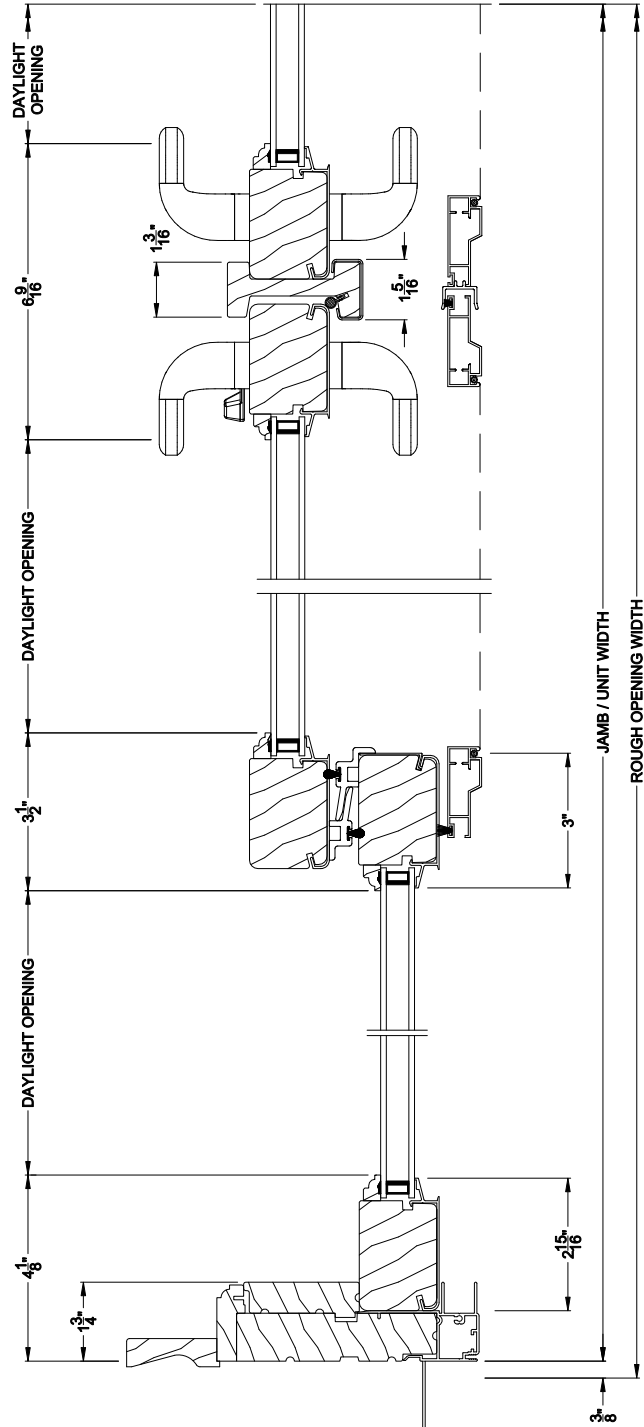

SIGNATURE SLIDING PATIO DOOR (8714)
Horizontal Section - 4-Panel Door - 6-9/16" jamb

Note: All dimensions are approximate. Weather Shield reserves the right to change specifications without notice.