


Weather Shield®


Signature Series™

French Sliding Patio Doors


CROSS SECTION DETAILS

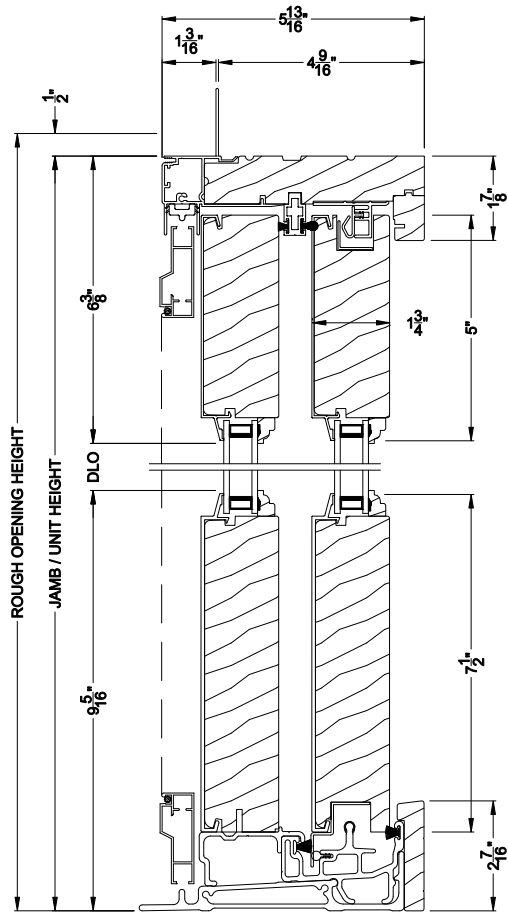

SIGNATURE FRENCH SLIDING PATIO DOOR (8715)
Vertical Section

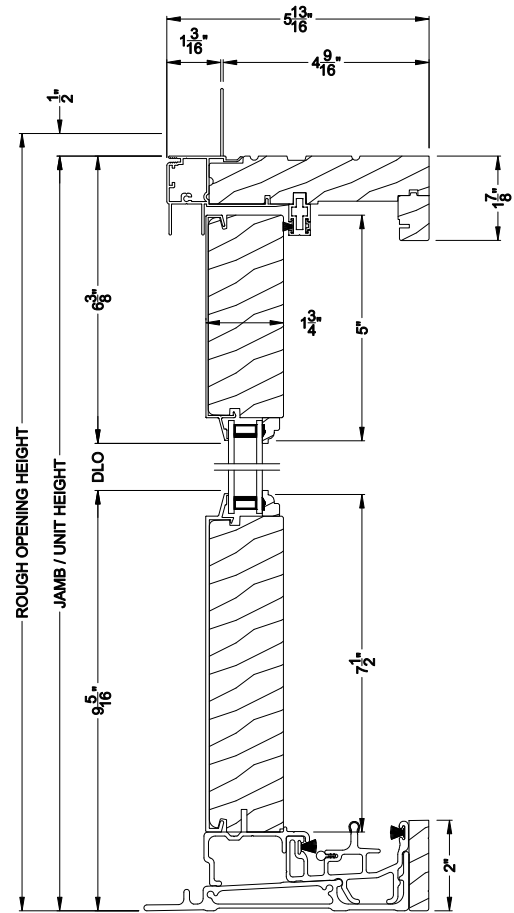

SIGNATURE FRENCH SLIDING PATIO DOOR (8715)
Vertical Section - Fixed Sidelite with Low profile sill stop

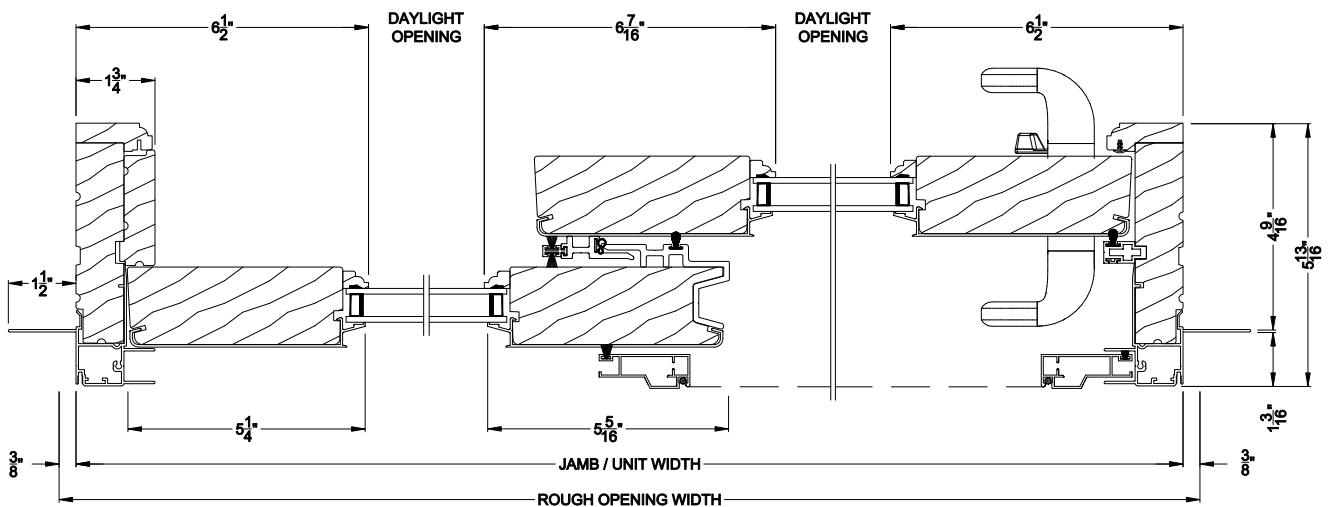

SIGNATURE FRENCH SLIDING PATIO DOOR (8715)
Horizontal Section


Note: All dimensions are approximate. Weather Shield reserves the right to change specifications without notice.

Weather Shield®


Signature Series™

French Sliding Patio Doors


CROSS SECTION DETAILS

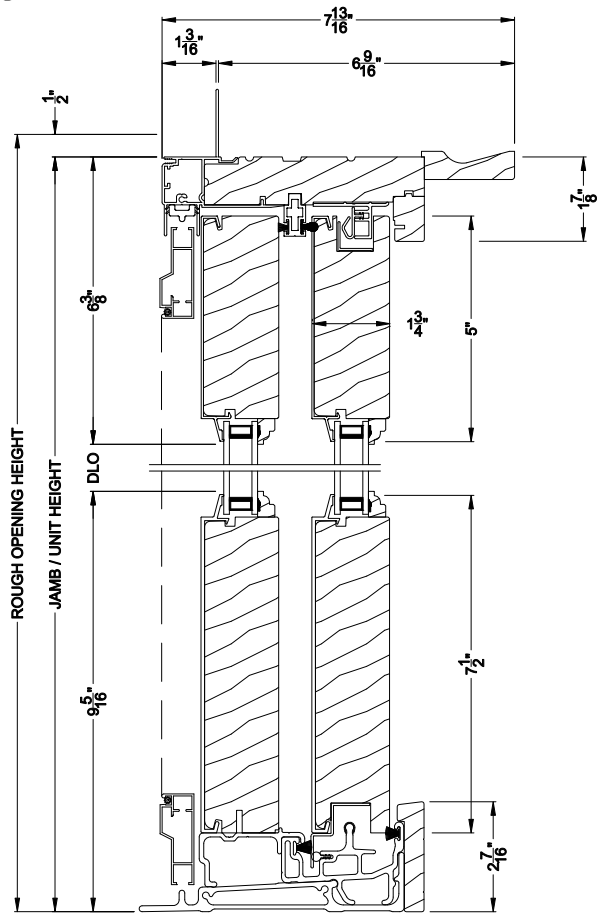

SIGNATURE FRENCH SLIDING PATIO DOOR (8715)
Vertical Section - 6-9/16" jamb

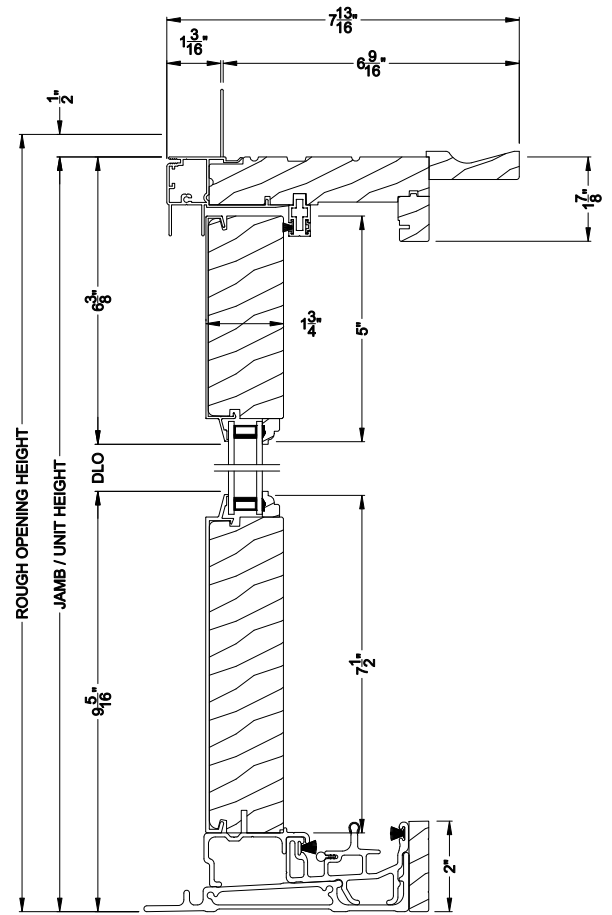


SIGNATURE FRENCH SLIDING PATIO DOOR (8715)
Vertical Section - Fixed Sidelite with Low profile sill stop - 6-9/16" jamb

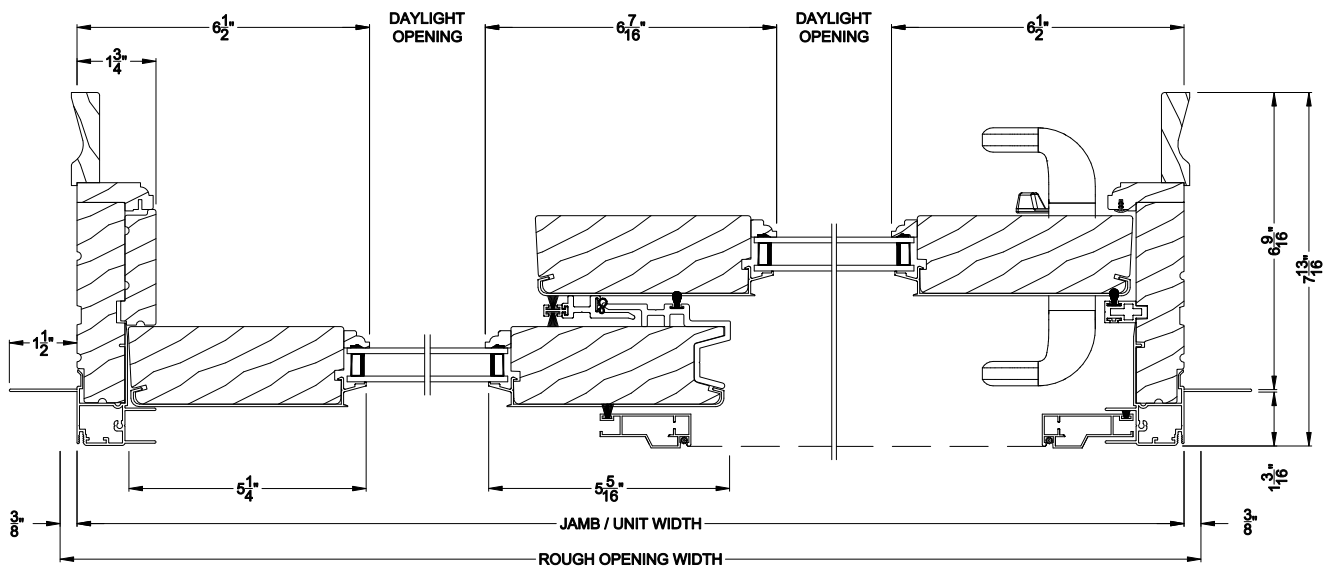


SIGNATURE FRENCH SLIDING PATIO DOOR (8715)
Horizontal Section - 6-9/16" jamb

Note: All dimensions are approximate. Weather Shield reserves the right to change specifications without notice.

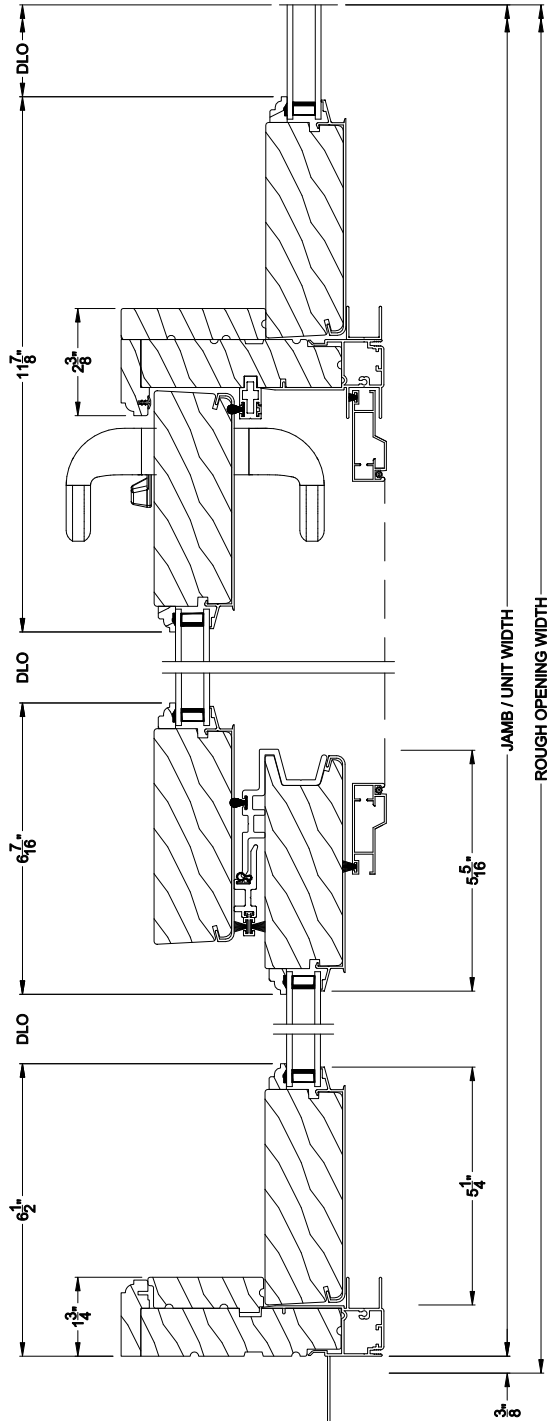


SIGNATURE FRENCH SLIDING PATIO DOOR (8715)
Horizontal Section - 3 Panel Door

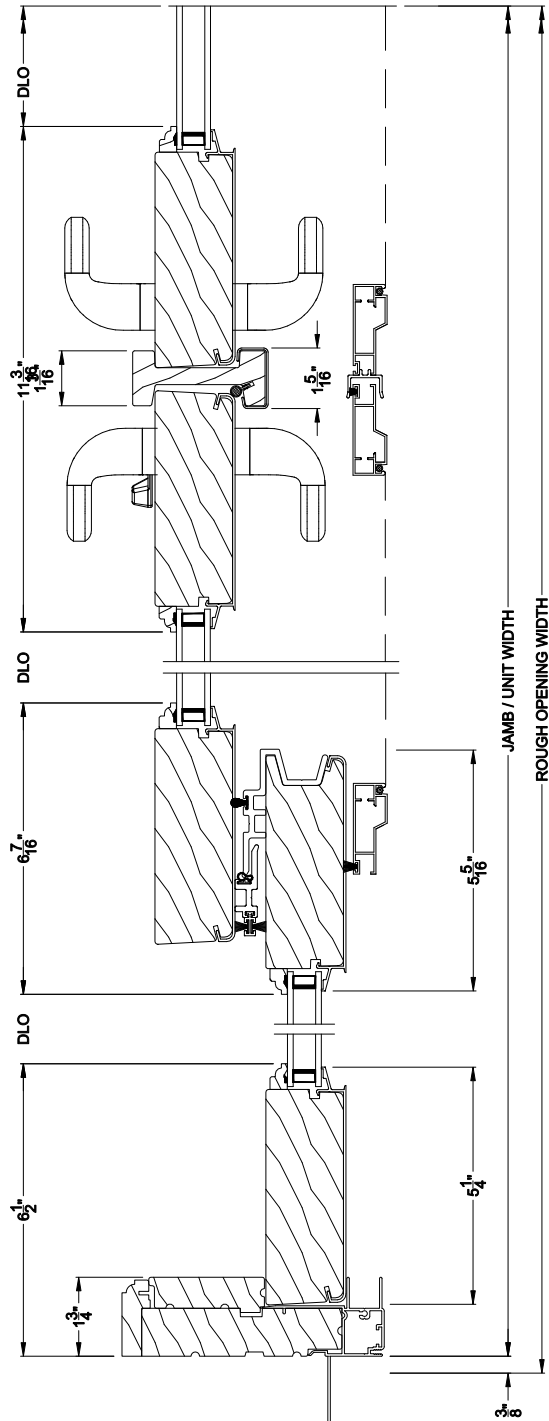


SIGNATURE FRENCH SLIDING PATIO DOOR (8715)
Horizontal Section - 4-Panel Door

Note: All dimensions are approximate. Weather Shield reserves the right to change specifications without notice.

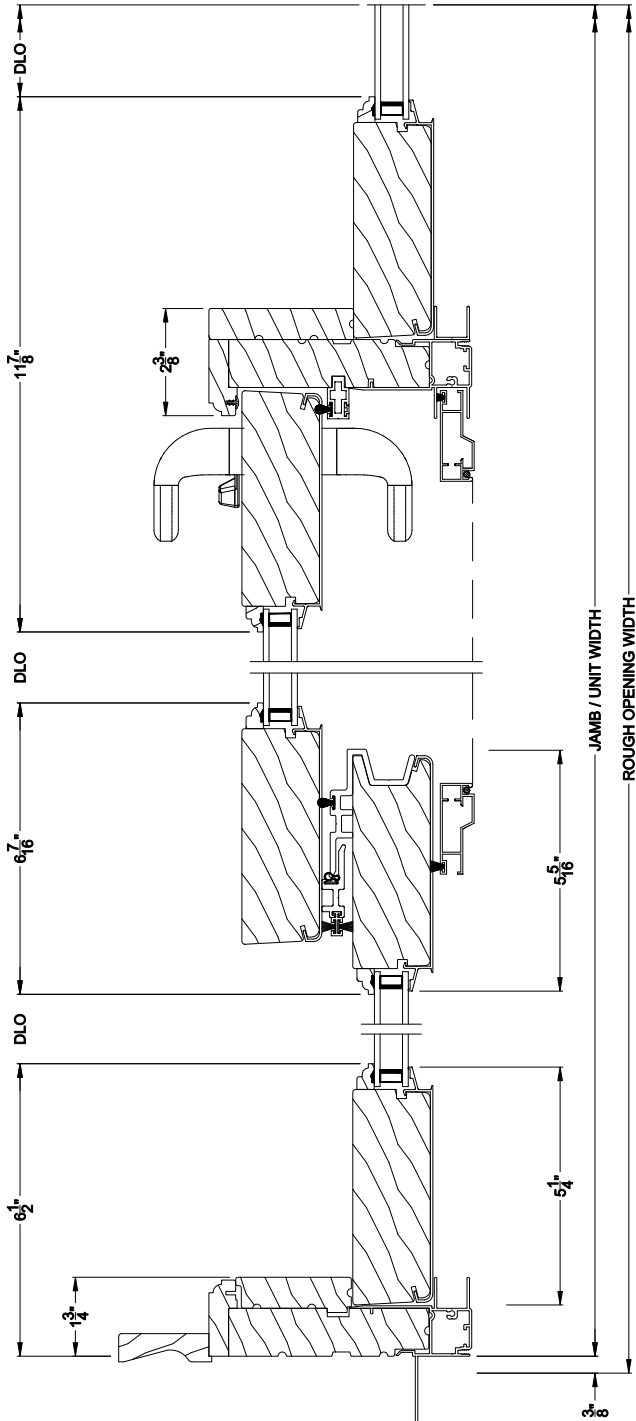

SIGNATURE FRENCH SLIDING PATIO DOOR (8715)
Horizontal Section - 3 Panel Door - 6-9/16" jamb

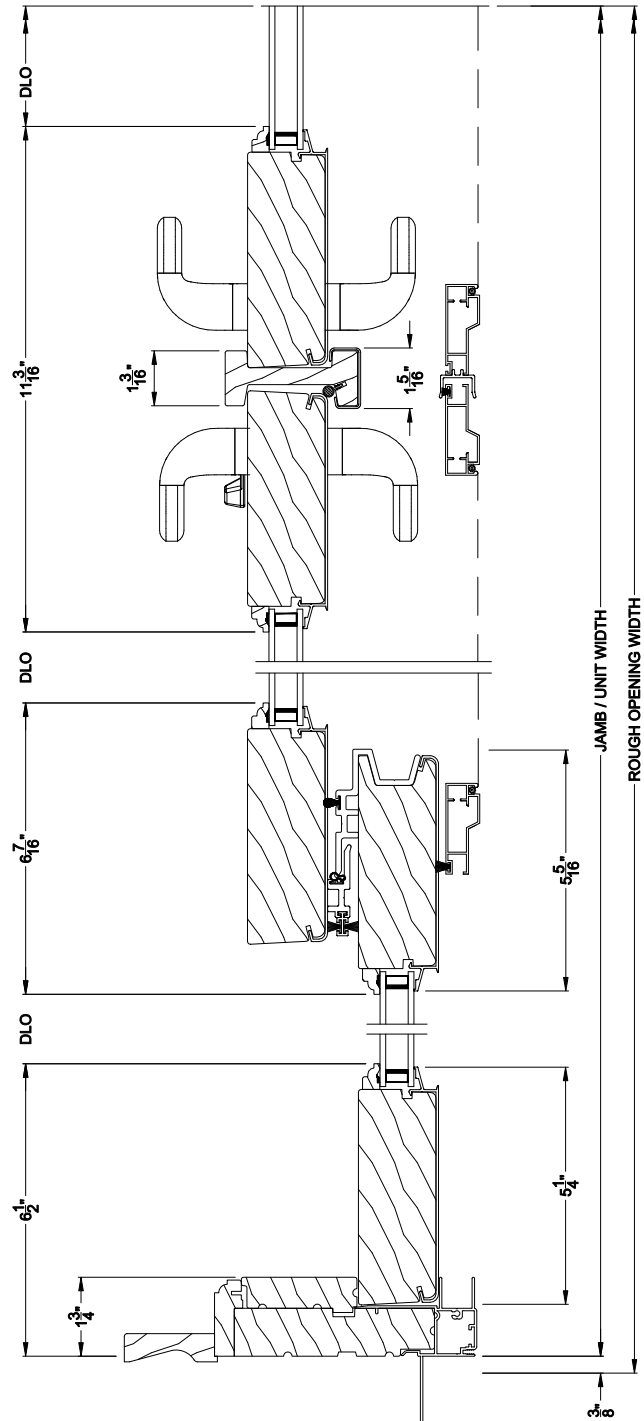

SIGNATURE FRENCH SLIDING PATIO DOOR (8715)
Horizontal Section - 4-Panel Door - 6-9/16" jamb

Note: All dimensions are approximate. Weather Shield reserves the right to change specifications without notice.